



# DAVIS & REED HOMES - 1435 SF RANCH

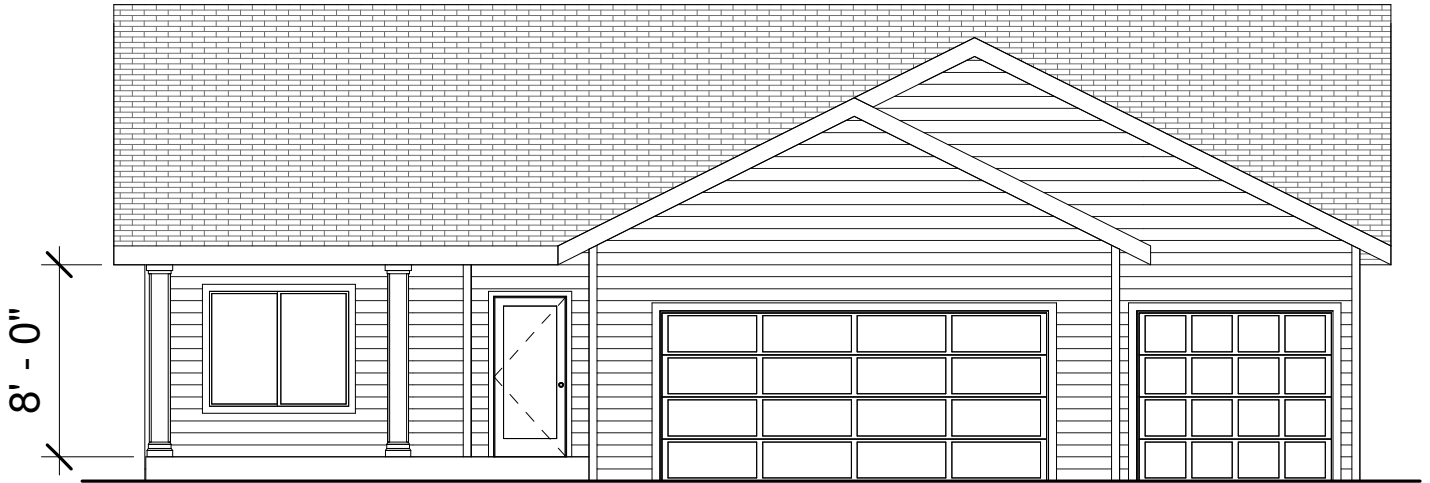

**FRONT ELEVATION**

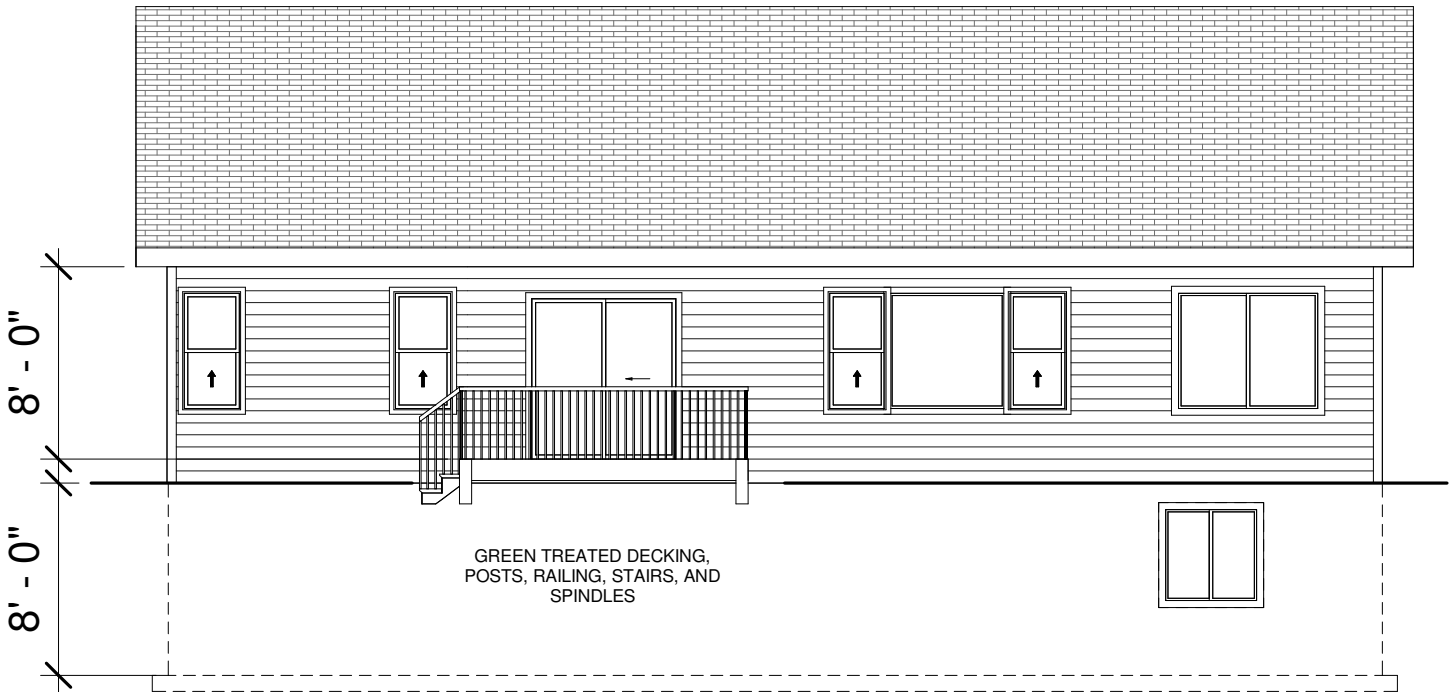

**REAR ELEVATION**



This floor plan is for informational purposes only. The details including but not limited to sizes and options are subject to change and should be independently verified by the buyer with the General Contractor.




**DAVIS &  
REED HOMES**  
**1435 RANCH**

## Elevations

REVIEW	
Project number	MODE
Date	Revised 10/12/21
Drawn by	RSB Designs
Checked by	Brit Borcharding

**A101**

# DAVIS & REED HOMES - 1435 SF RANCH

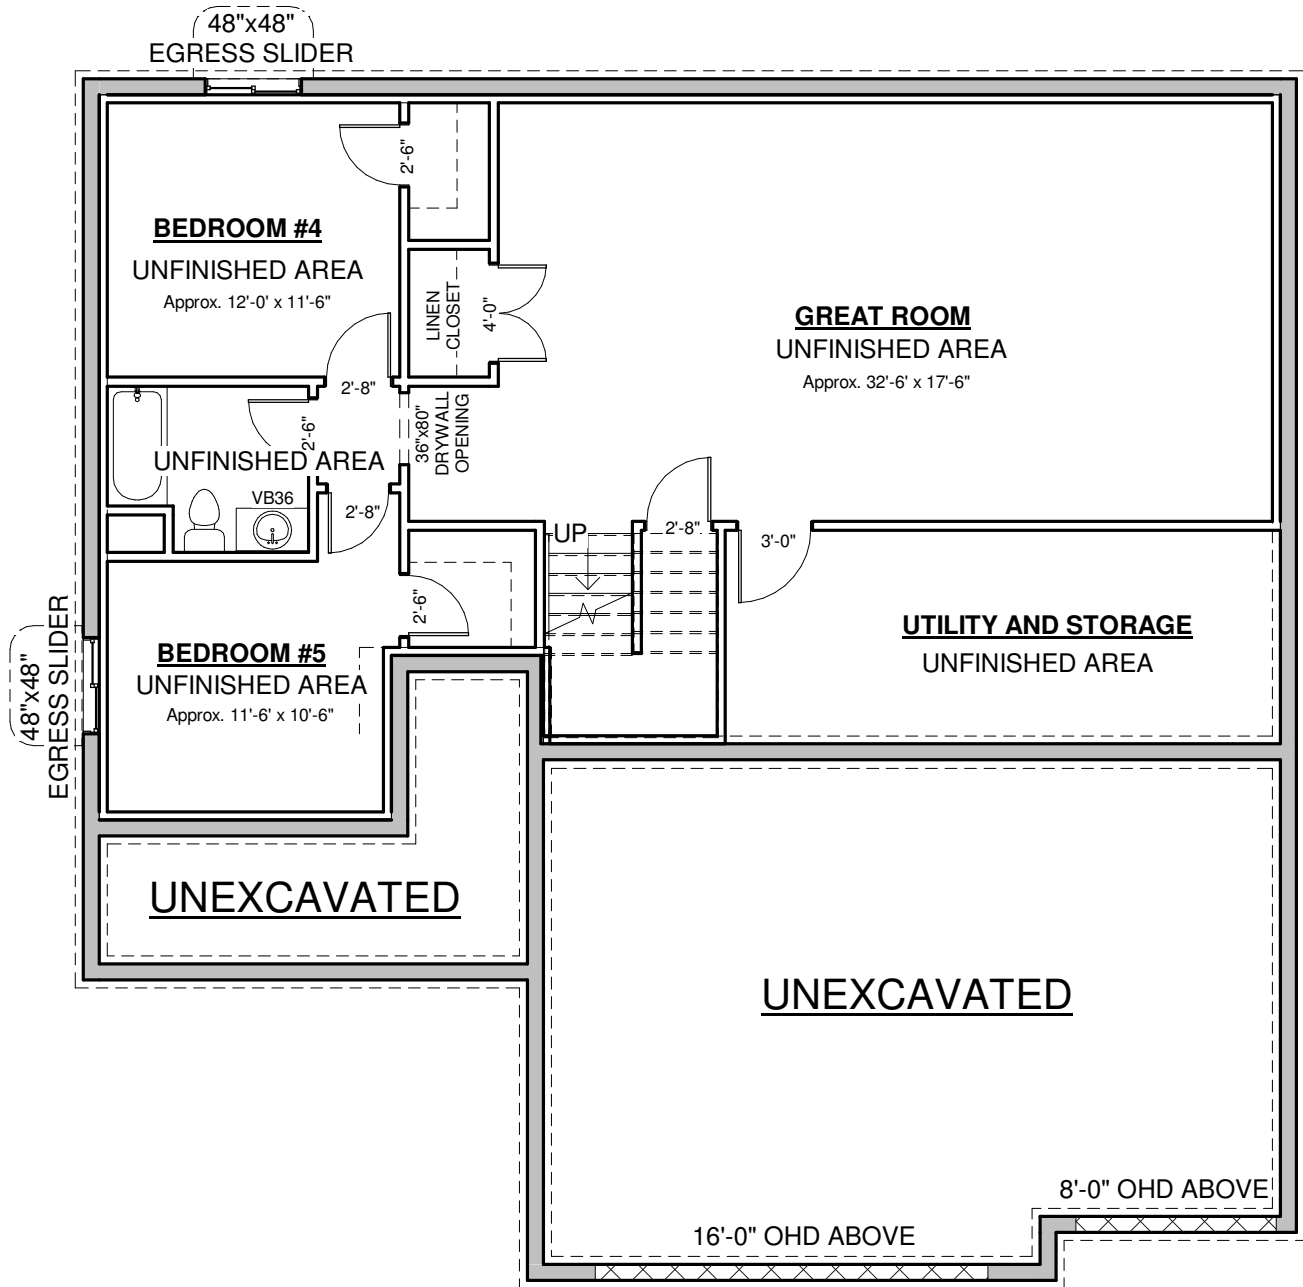

## Lower Level



RIGHT SIDE BRAIN  
designs

This floor plan is for informational purposes only. The details including but not limited to sizes and options are subject to change and should be independently verified by the buyer with the General Contractor.



DAVIS &  
REED HOMES  
1435 RANCH


### Lower Level

REVIEW	
Project number	MODE
Date	Revised 10/12/21
Drawn by	Author
Checked by	Checker


A102



# DAVIS & REED HOMES - 1435 SF RANCH

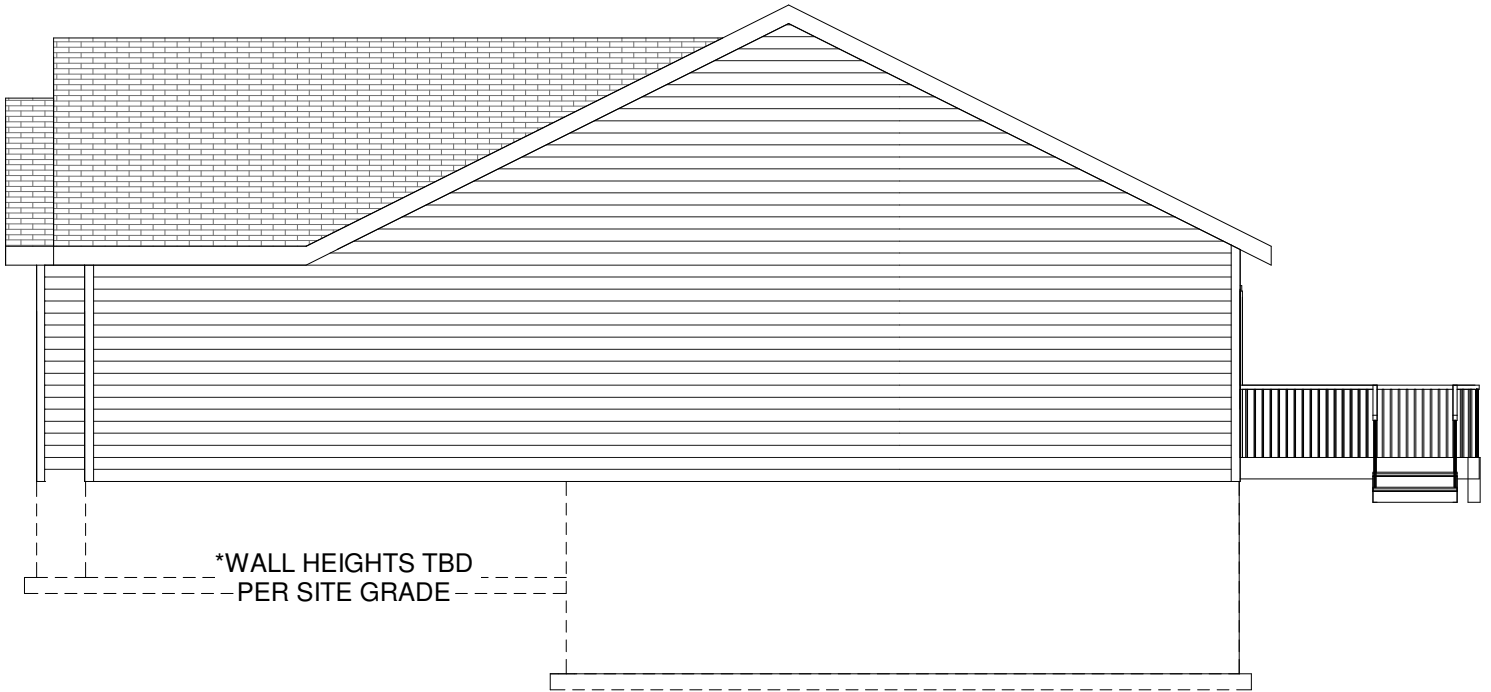

## RIGHT ELEVATION

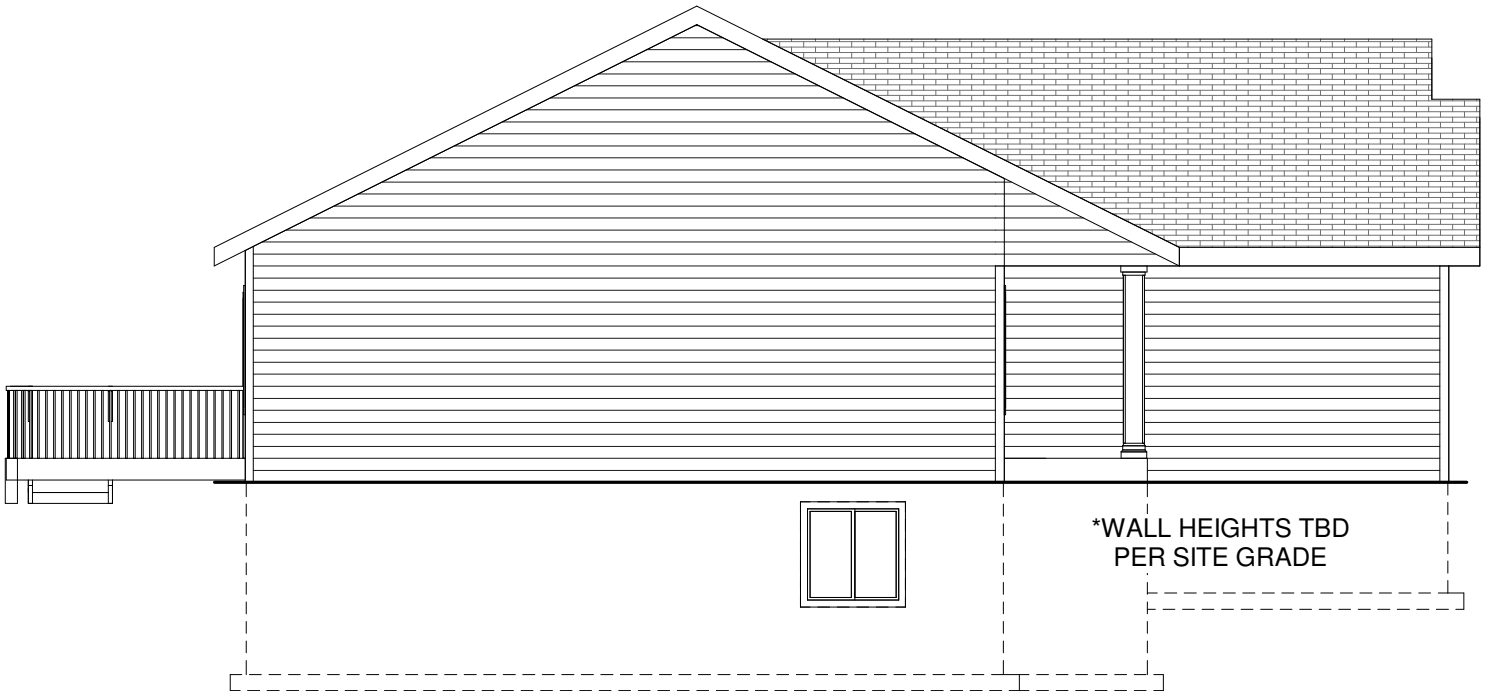

## LEFT ELEVATION

 RIGHT SIDE BRAIN <i>designs</i>	This floor plan is for informational purposes only. The details including but not limited to sizes and options are subject to change and should be independently verified by the buyer with the General Contractor.   AUTODESK www.autodesk.com/revit	<b>DAVIS &amp; REED HOMES</b>  <b>1435 RANCH</b>		<b>Elevations 2</b> REVIEW		<b>A104</b>
		Project number	MODE			
		Date	Revised 10/12/21			
		Drawn by	Author			
		Checked by	Checker			