


# DAVIS & REED HOMES - 1470 SF NARROW RANCH (CONTEMPORARY)



DAVIS & REED  
HOMES



## FRONT ELEVATION

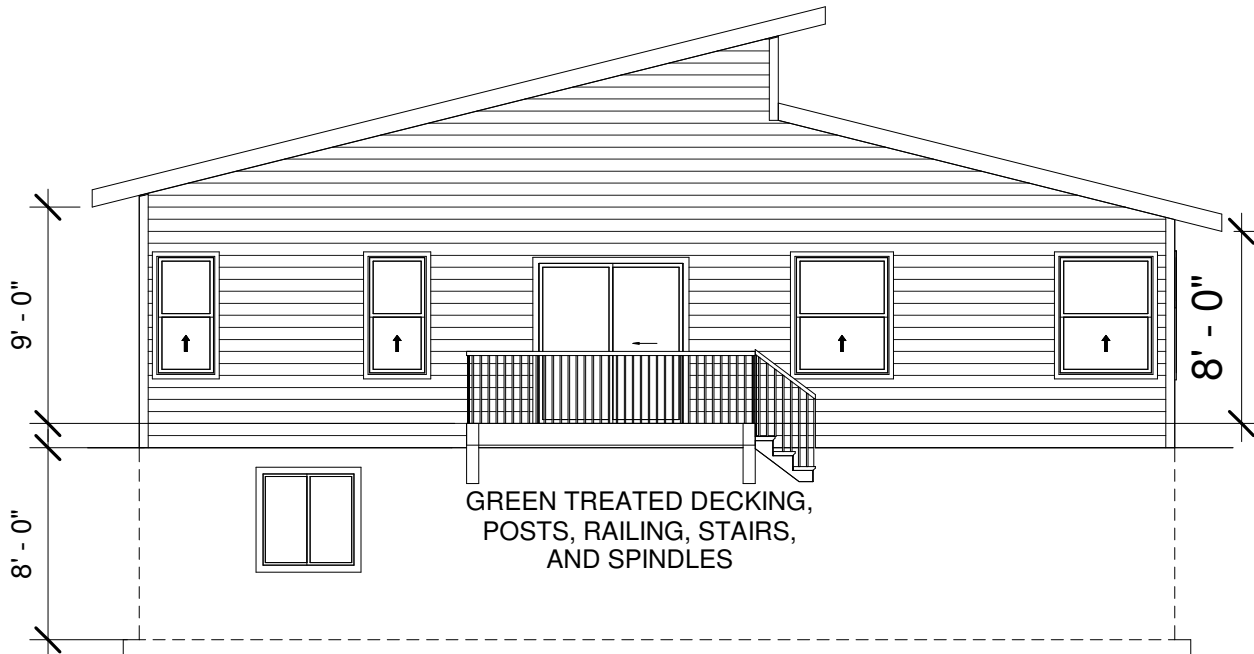

## REAR ELEVATION

8" x 8" Full Foundation  
2x4 x 8' Main Floor Wall Construction  
\*(2x6 where noted)



RIGHT SIDE BRAIN  
designs

This floor plan is for informational purposes only. The details including but not limited to sizes and options are subject to change and should be independently verified by the buyer with the General Contractor.



RSB Designs  
NARROW  
RANCH

### Elevations


REVIEW	
Project number	MODE
Date	09/24/2021
Drawn by	Author
Checked by	Checker

A101

# DAVIS & REED HOMES - 1470 SF NARROW RANCH (CONTEMPORARY)



DAVIS & REED  
HOMES

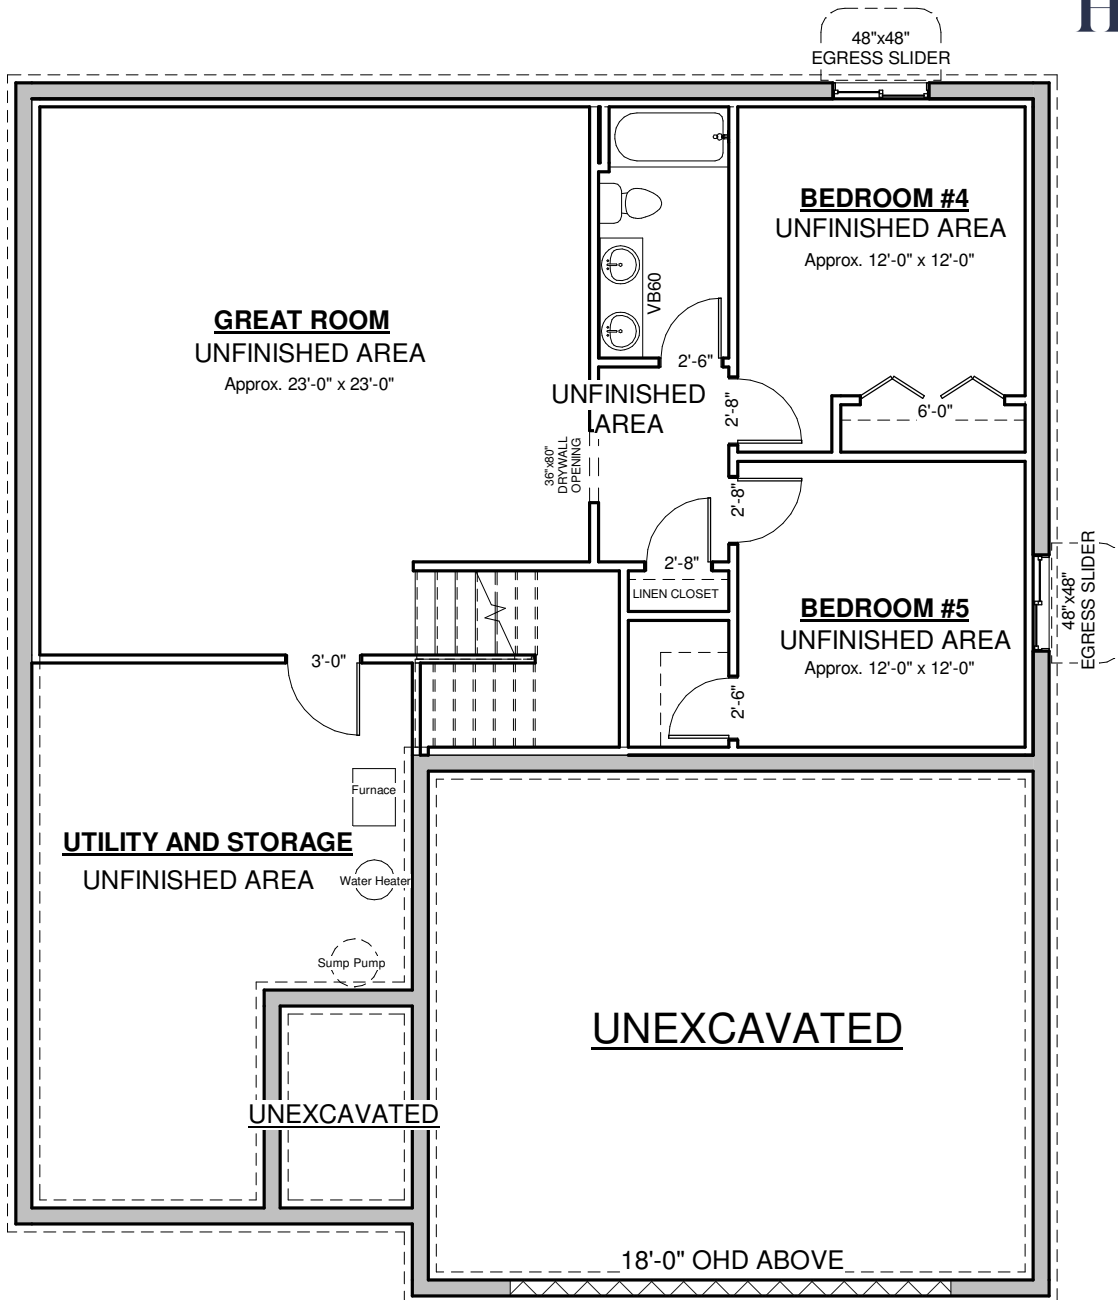

## Lower Level



RIGHT SIDE BRAIN  
designs

This floor plan is for informational purposes only. The details including but not limited to sizes and options are subject to change and should be independently verified by the buyer with the General Contractor.



RSB Designs  
NARROW  
RANCH

### Lower Level


REVIEW	
Project number	MODE
Date	09/24/2021
Drawn by	Author
Checked by	Checker

A102

# DAVIS & REED HOMES - 1470 SF NARROW RANCH (CONTEMPORARY)



DAVIS & REED  
HOMES

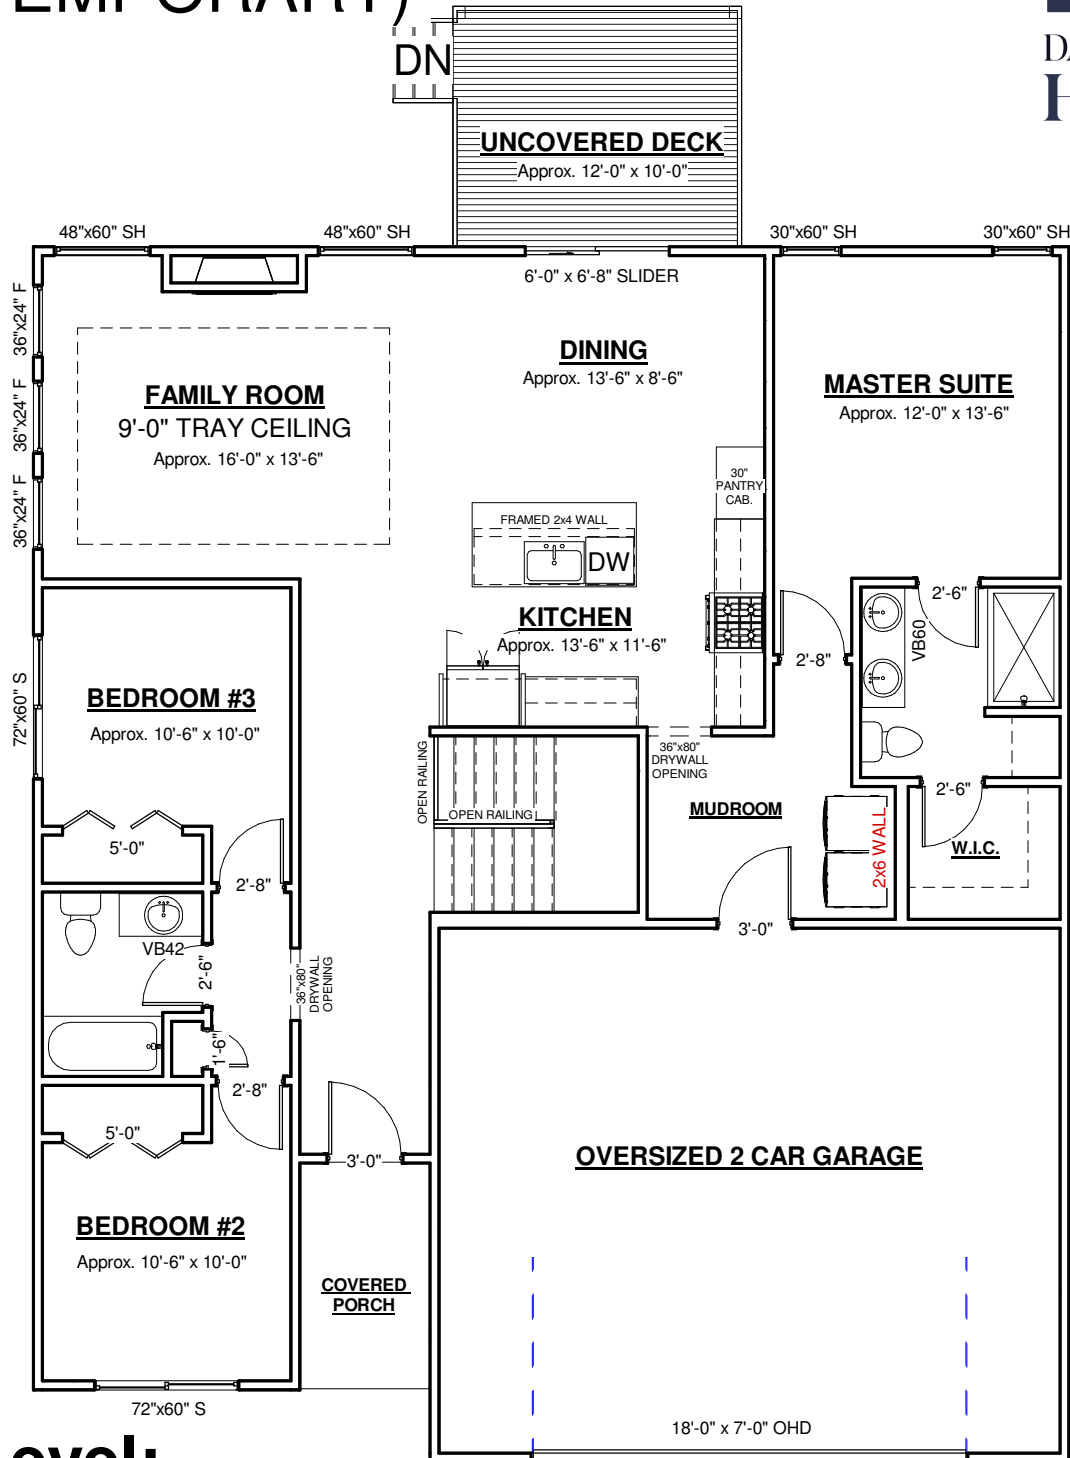

## Main Level:



RIGHT SIDE BRAIN  
designs

This floor plan is for informational purposes only. The details including but not limited to sizes and options are subject to change and should be independently verified by the buyer with the General Contractor.



RSB Designs  
NARROW  
RANCH

## Main Level


REVIEW	
Project number	MODE
Date	09/24/2021
Drawn by	Author
Checked by	Checker

A103


# DAVIS & REED HOMES - 1470 SF NARROW RANCH (CONTEMPORARY)



DAVIS & REED  
HOMES

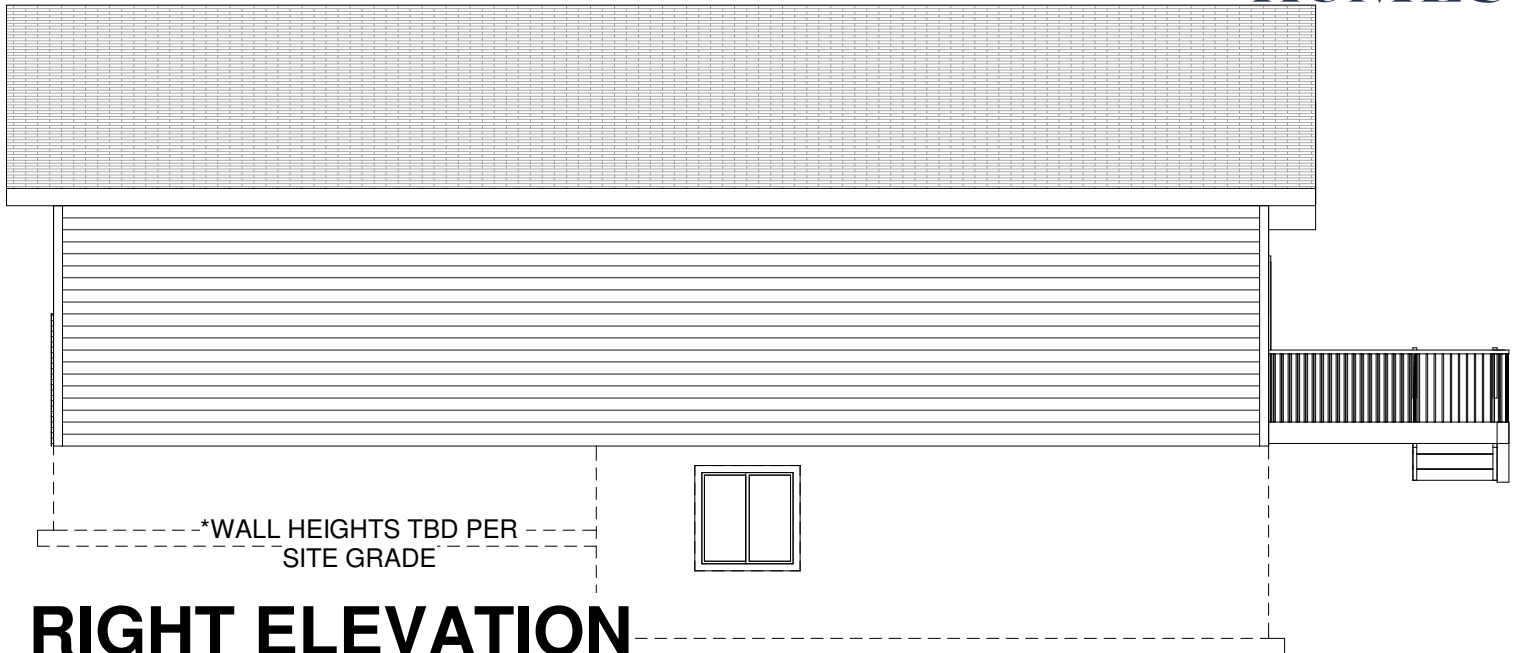

## RIGHT ELEVATION

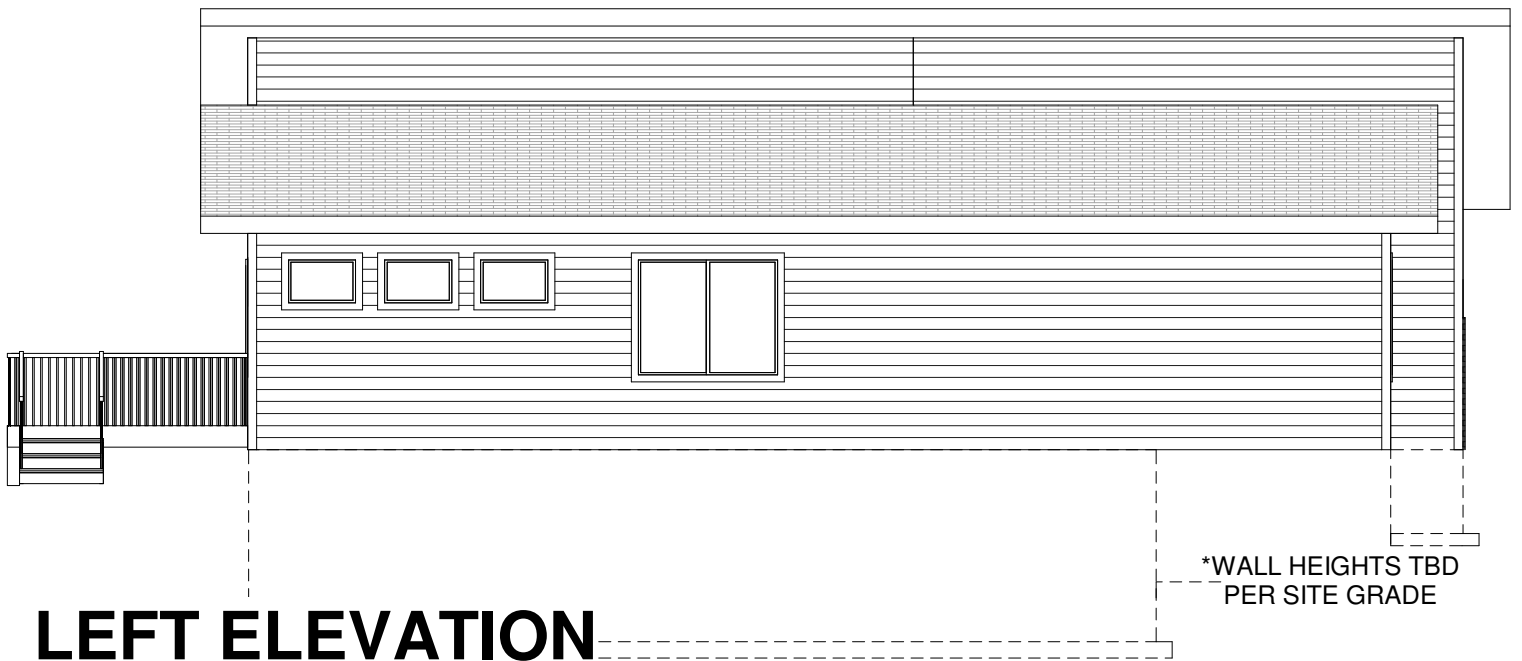

## LEFT ELEVATION



This floor plan is for informational purposes only. The details including but not limited to sizes and options are subject to change and should be independently verified by the buyer with the General Contractor.



RSB Designs  
NARROW  
RANCH

### Elevations 2

REVIEW	
Project number	MODE
Date	09/24/2021
Drawn by	Author
Checked by	Checker

A104