


# DAVIS & REED HOMES - 1485 SF RANCH



**FRONT ELEVATION**

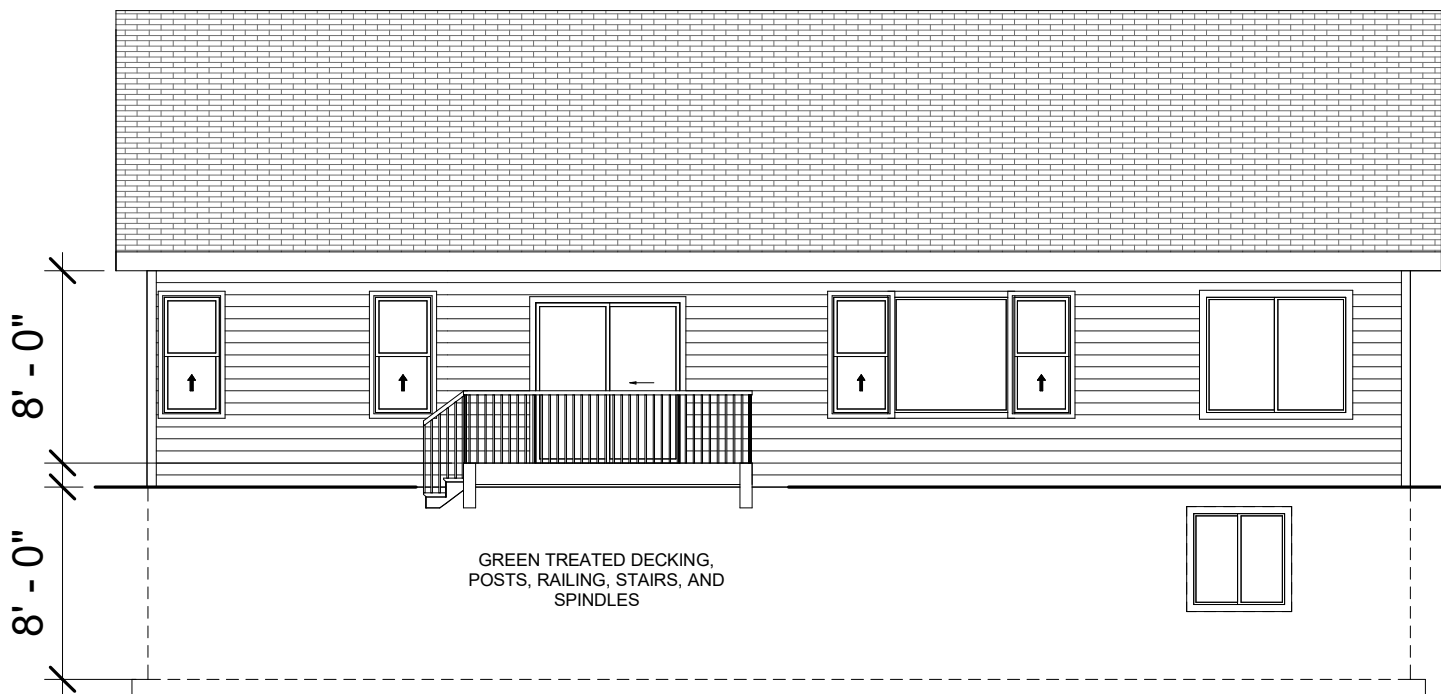

**REAR ELEVATION**



RIGHT SIDE BRAIN  
*designs*

This floor plan is for informational purposes only. The details including but not limited to sizes and options are subject to change and should be independently verified by the buyer with the General Contractor.




**DAVIS &  
REED HOMES**  
**1485 RANCH**

## Elevations

REVIEW	
Project number	MODE
Date	09/16/2021
Drawn by	RSB Designs
Checked by	Brit Borcharding

**A101**

# DAVIS & REED HOMES - 1485 SF RANCH

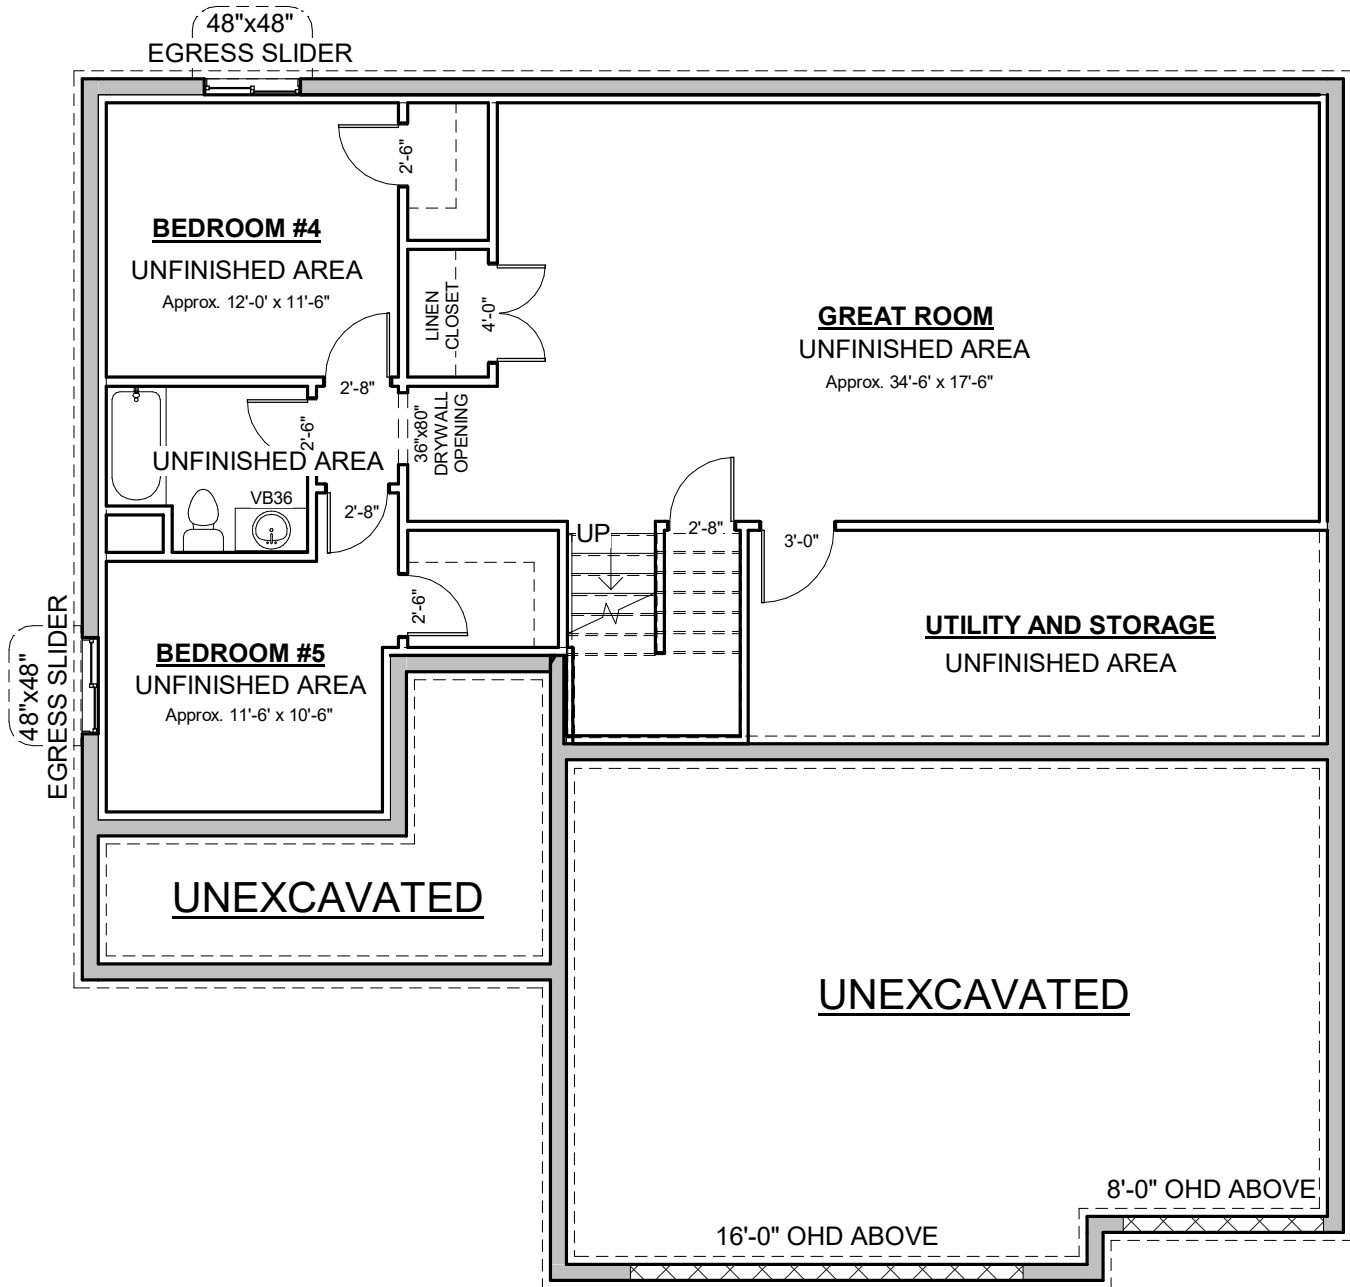

## Lower Level



This floor plan is for informational purposes only. The details including but not limited to sizes and options are subject to change and should be independently verified by the buyer with the General Contractor.




DAVIS &  
REED HOMES  
1485 RANCH

## Lower Level

REVIEW	
Project number	MODE
Date	09/16/2021
Drawn by	Author
Checked by	Checker

A102

# DAVIS & REED HOMES - 1485 SF RANCH

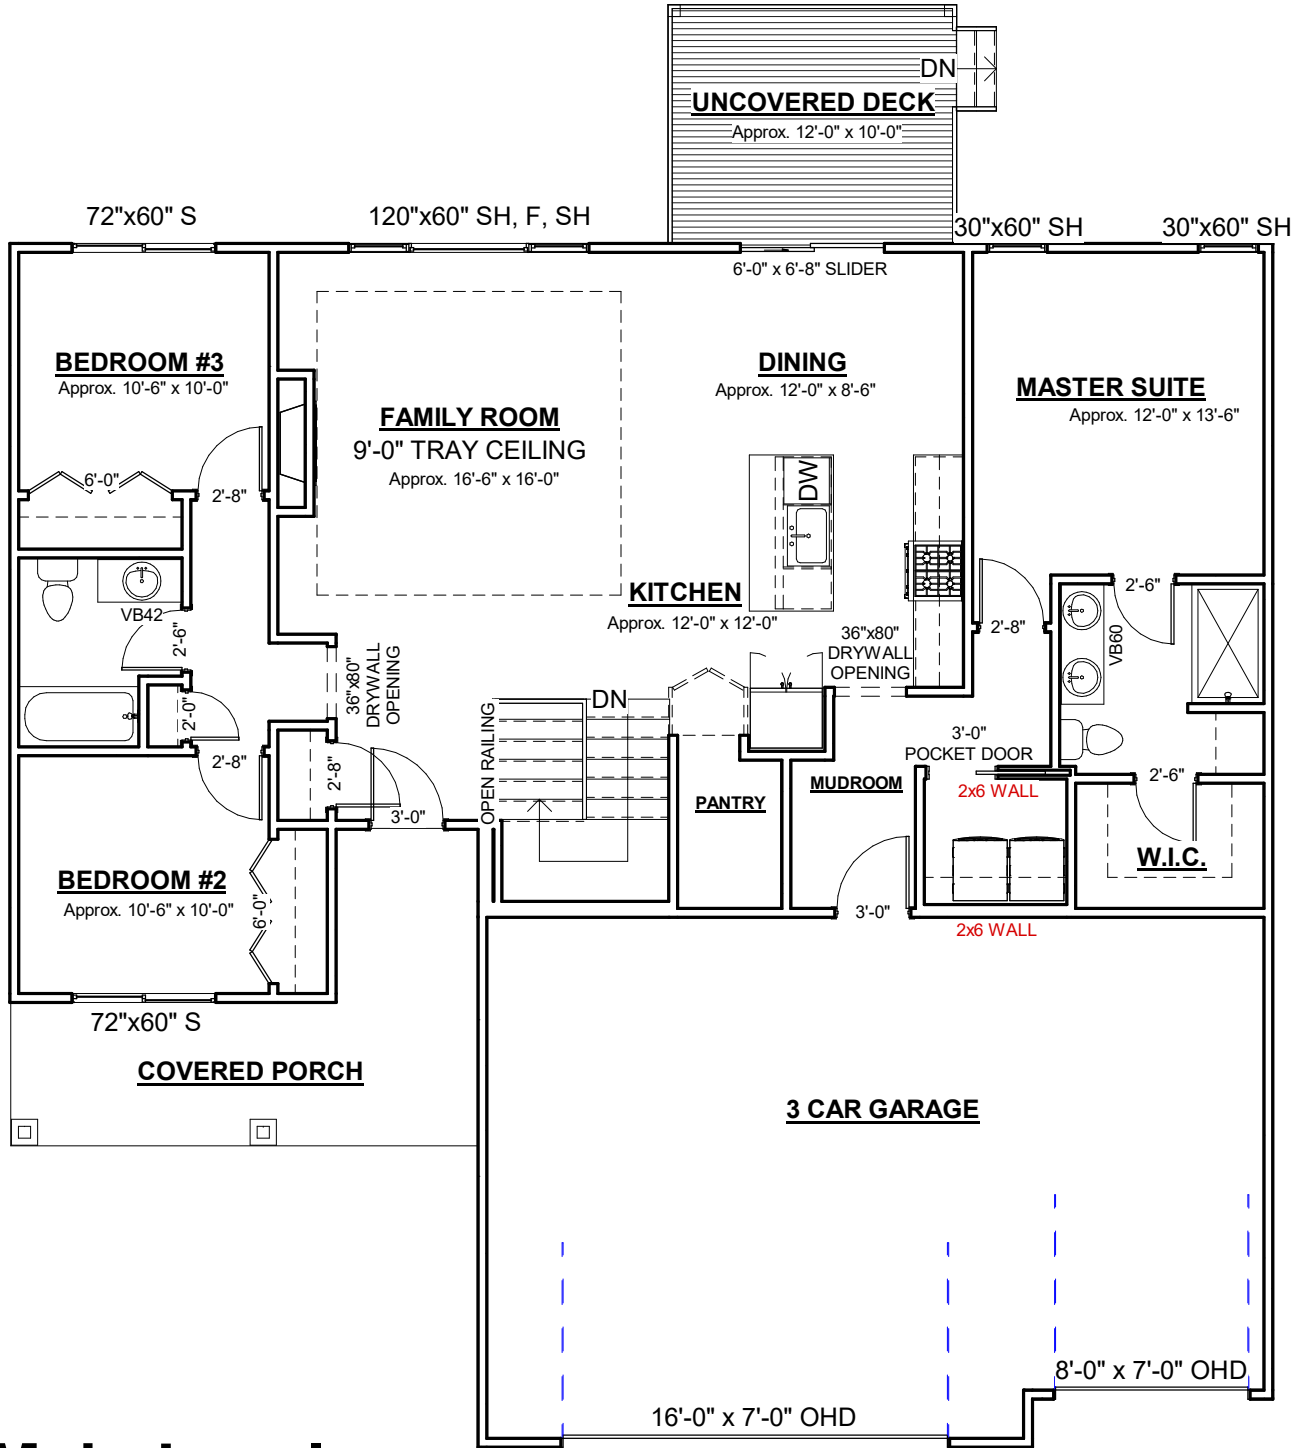

## Main Level



RIGHT SIDE BRAIN  
designs

This floor plan is for informational purposes only. The details including but not limited to sizes and options are subject to change and should be independently verified by the buyer with the General Contractor.




DAVIS &  
REED HOMES  
1485 RANCH

### Main Level


REVIEW	
Project number	MODE
Date	09/16/2021
Drawn by	Author
Checked by	Checker

A103

# DAVIS & REED HOMES - 1485 SF RANCH

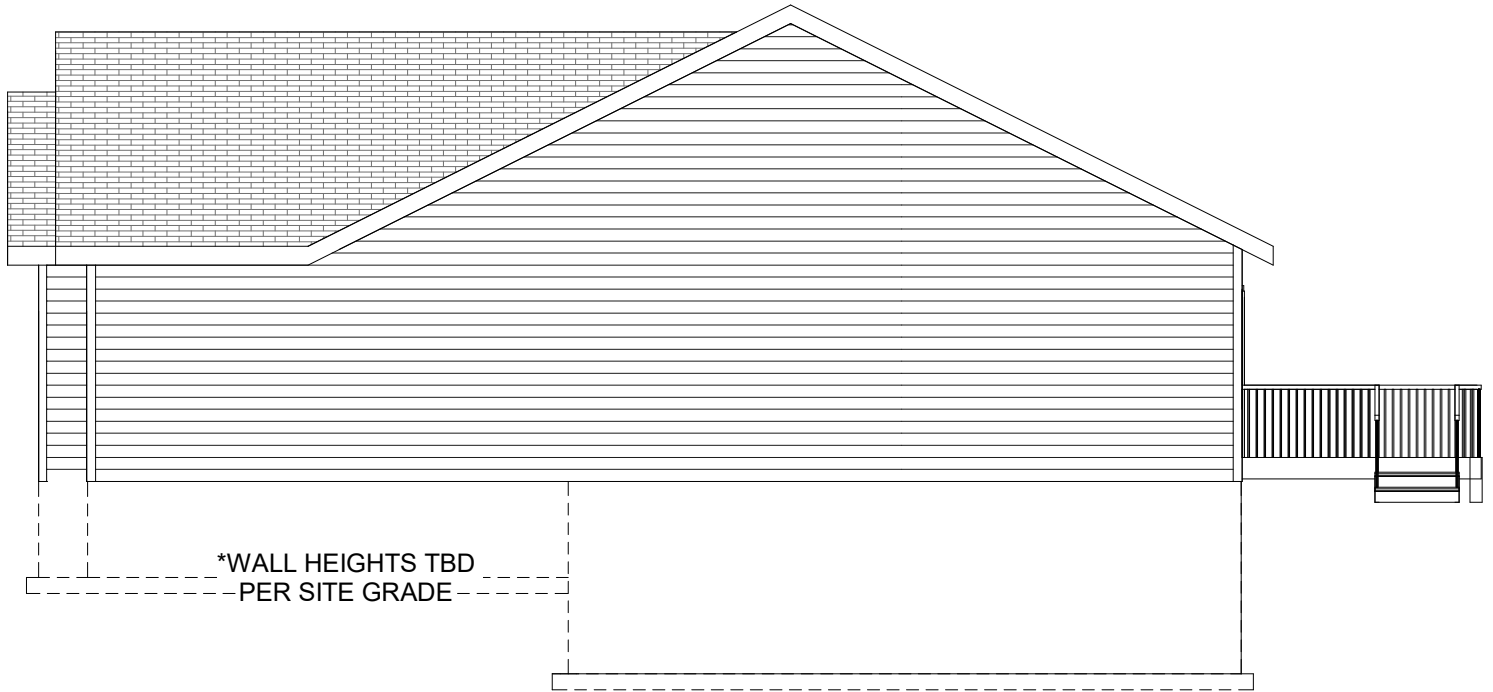

## RIGHT ELEVATION

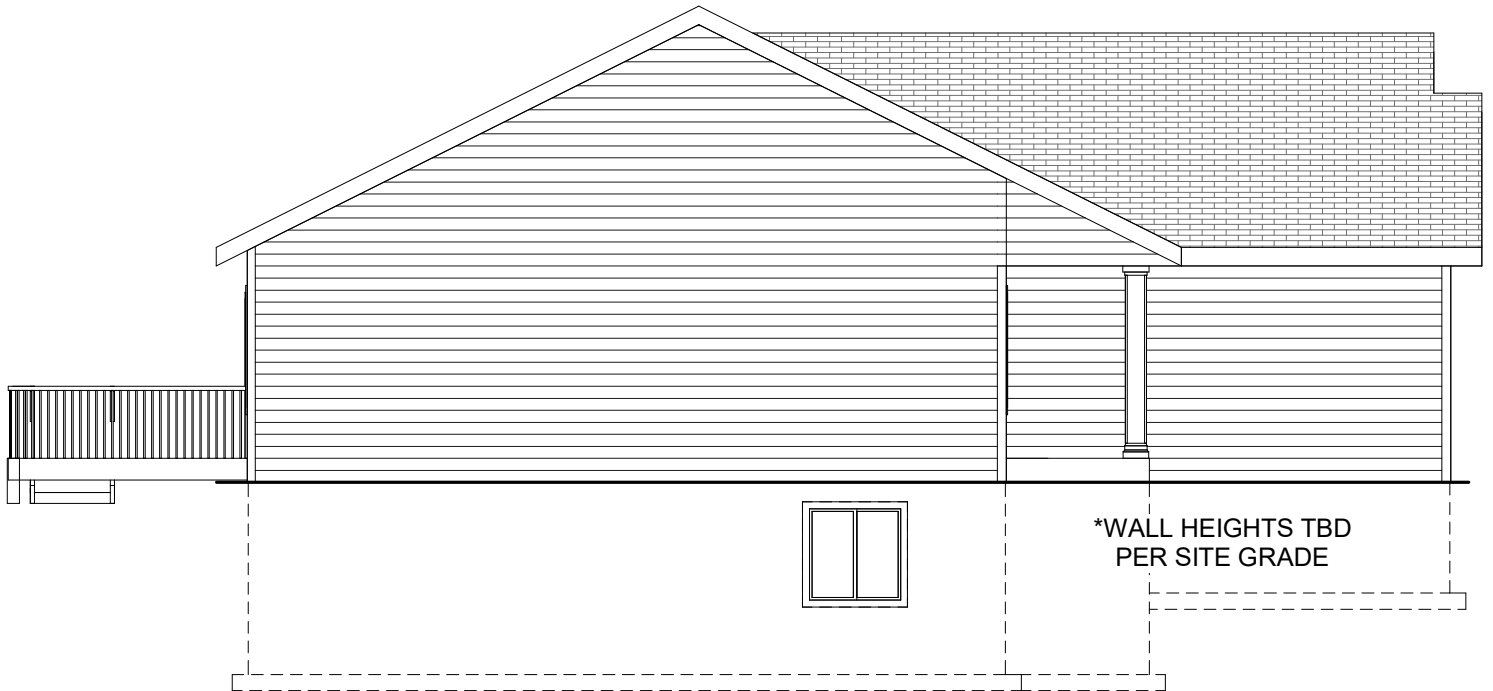

## LEFT ELEVATION



RIGHT SIDE BRAIN  
*designs*

This floor plan is for informational purposes only. The details including but not limited to sizes and options are subject to change and should be independently verified by the buyer with the General Contractor.



DAVIS &  
REED HOMES  
1485 RANCH

### Elevations 2

REVIEW	
Project number	MODE
Date	09/16/2021
Drawn by	Author
Checked by	Checker

A104