




DAVIS & REED HOMES




www.autodesk.com/revit

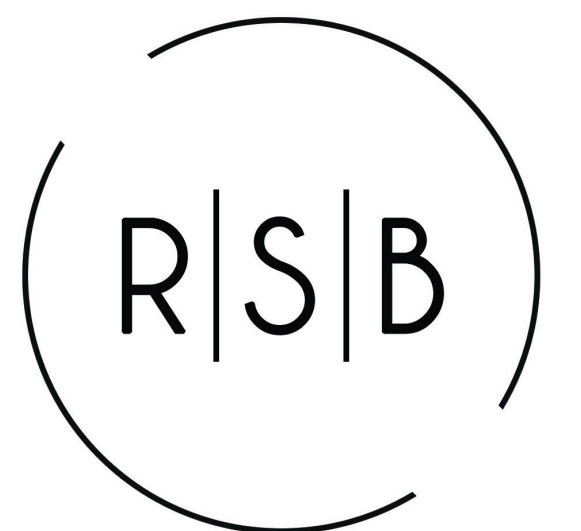


RIGHT SIDE BRAIN designs

RSB Designs drawings, plans, etc. are the sole property of RSB Designs and may not be copied in whole or part, printed or otherwise disseminated without express written permission of RSB Designs.


FRONT ELEVATION

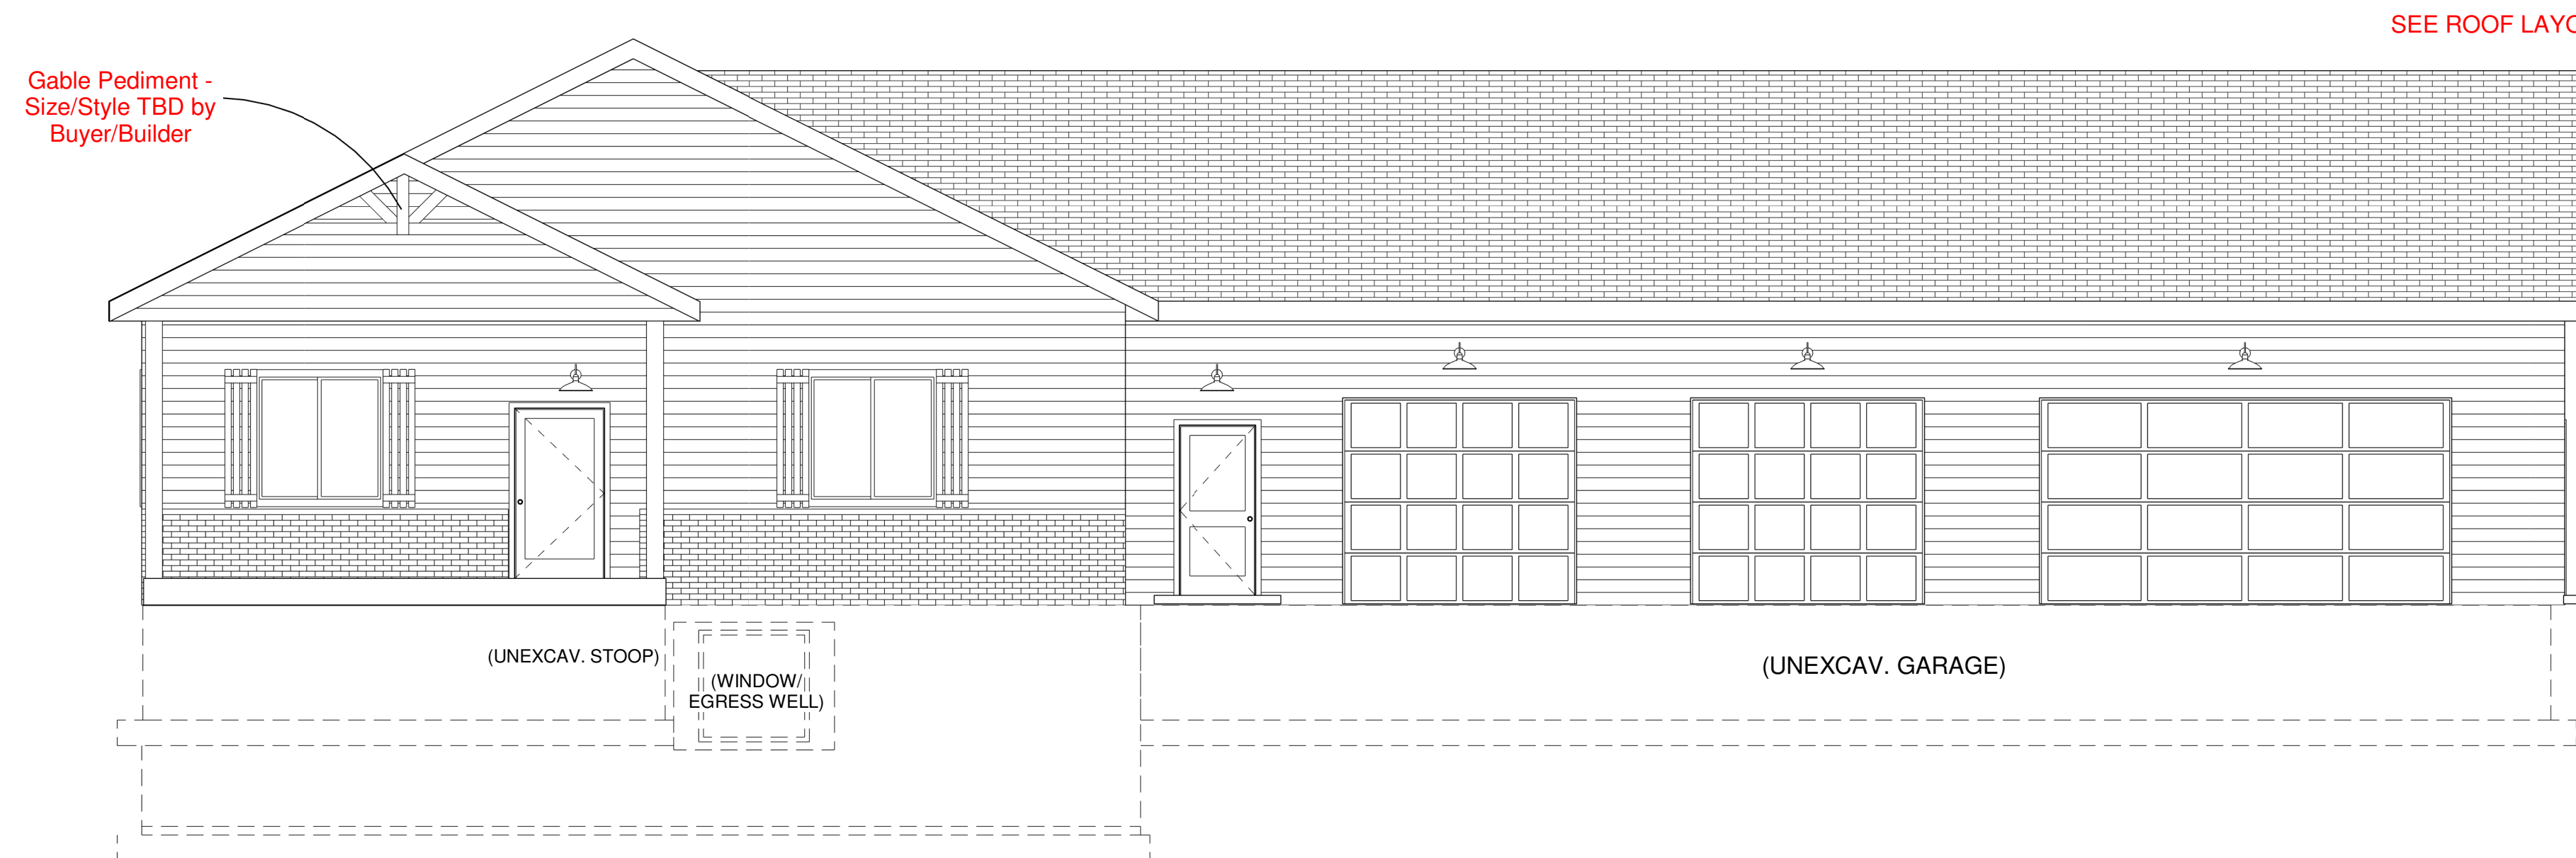

WALL HEIGHTS TBD PER GRADE/FROST PROTECTION

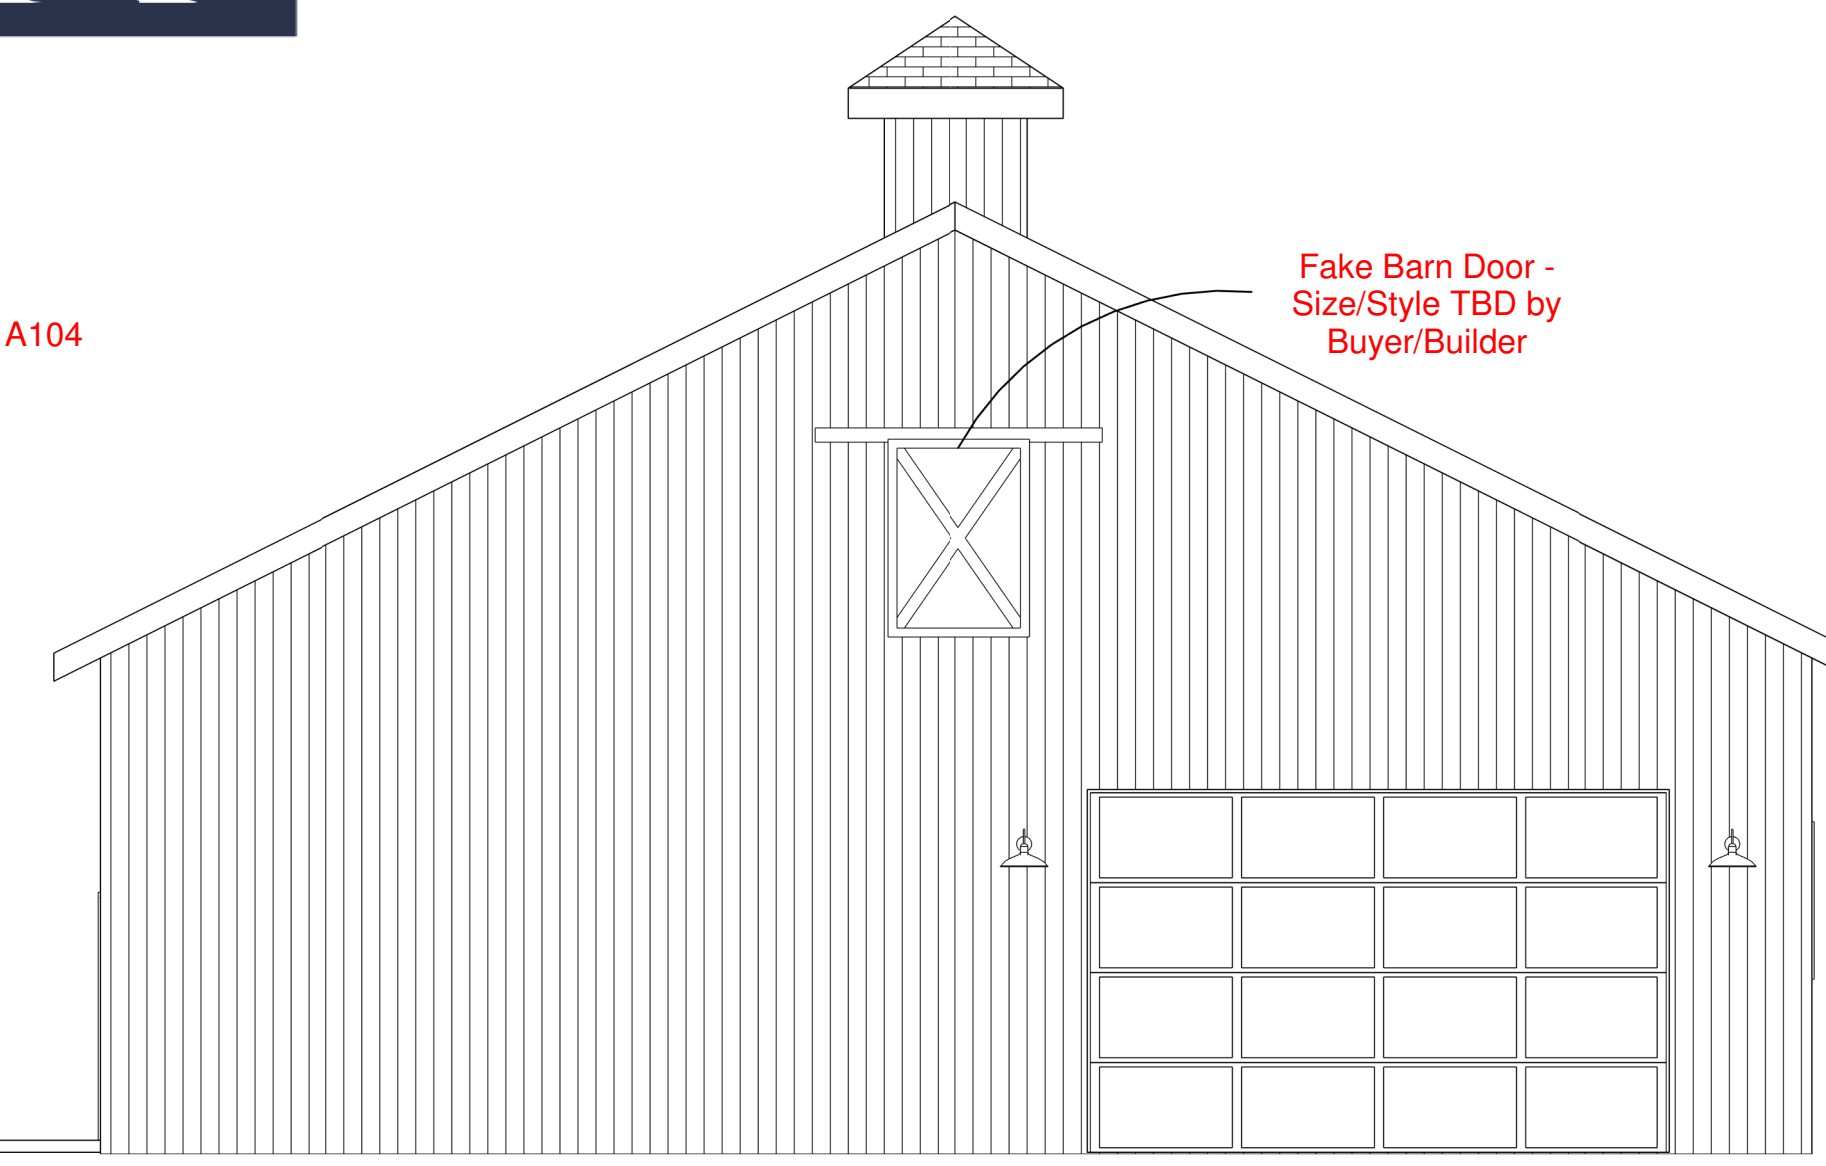

REAR ELEVATION

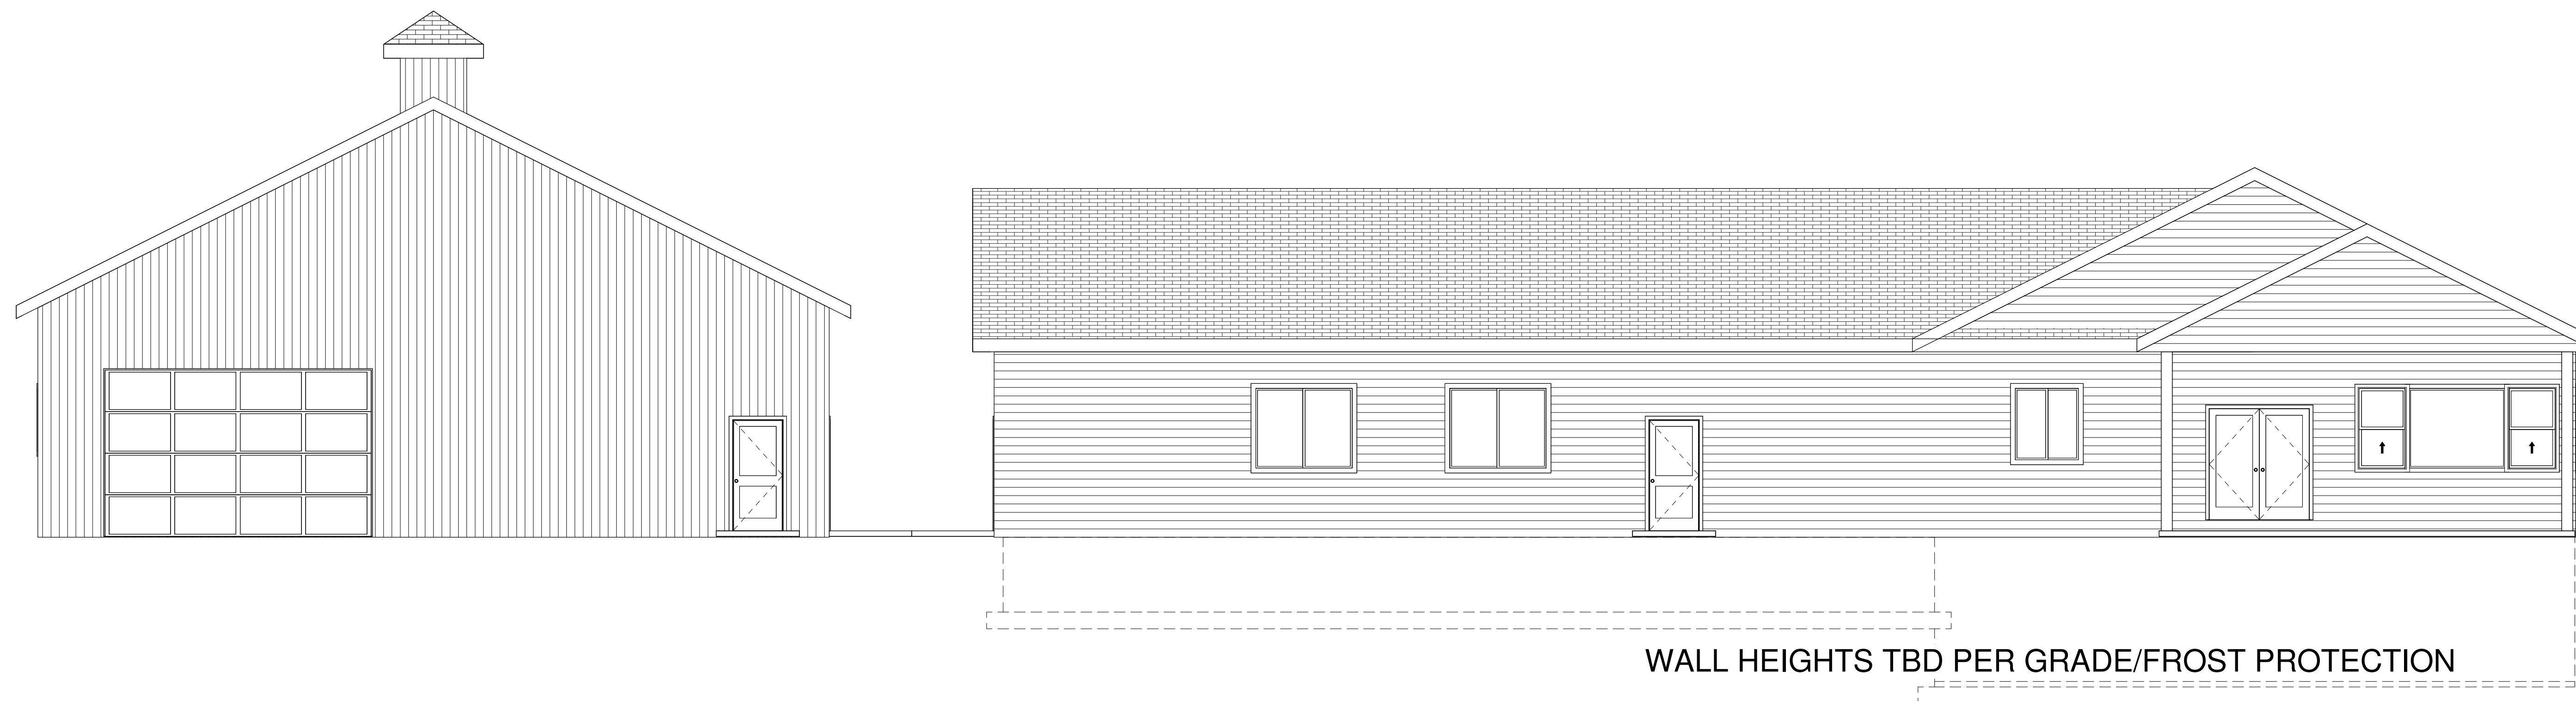

WALL HEIGHTS TBD PER GRADE/FROST PROTECTION

Date	Description
02/10/23	BUILDABLE PRINTS
02/16/23	REVISIONS PER EMAIL 2/13/23 and 2/15/23
02/17/23	FINAL REVISIONS PER EMAIL 2/17/23
03/07/23	FINAL REVISIONS PER EMAIL 2/22/23 - Move Garage Bath Stub & remove entry bench/front door sidelle
03/15/23	FINAL REVISIONS - PER PHONE CALL 03/15/23, Detach shop from garage

Square Footages	
Lower Level:	Approx. 465 SF Finished
Main Level:	Approx. 1850 SF Finished
Garage:	Approx. 1880 SF Finished
Shop Area:	Approx. 3660 SF

RSB Designs
Davis & Reed
Elevations

Project Address/Name	
Date	
Drawn by	Brit Borcharding
Checked by	Checker
A101	
Scale	3/16" = 1'-0"

This floor plan is for informational purposes only. The details including but not limited to sizes and options are subject to change and should be independently verified by the buyer with the General Contractor.

8" x 9' Full Foundation w/ Double Sill Plate
2x6 x 10' Main Floor House/Garage Exterior Walls
2x6 x 12' Shop Area Exterior Walls


Right Side Brain Designs
2405 6th Ave SW, Altoona
(515) 890-9951
www.RSBDesigns.com



DAVIS & REED HOMES



www.autodesk.com/revit

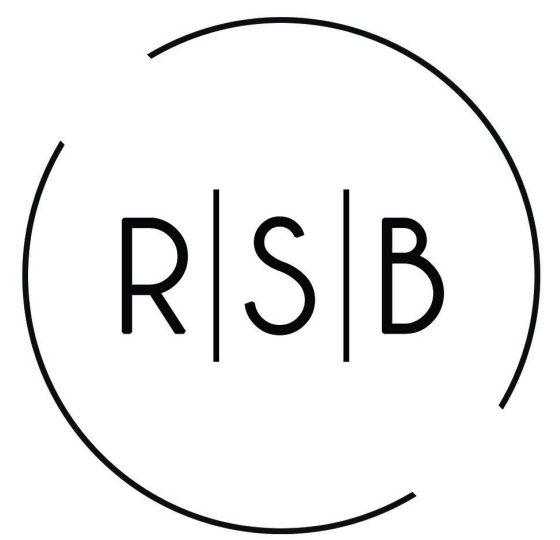


RIGHT SIDE BRAIN designs

RSB Designs drawings, plans, etc. are the sole property of RSB Designs and may not be copied in whole or part, printed or otherwise disseminated without express written permission of RSB Designs.



Lower Level

CONCRETE PATIO ABOVE

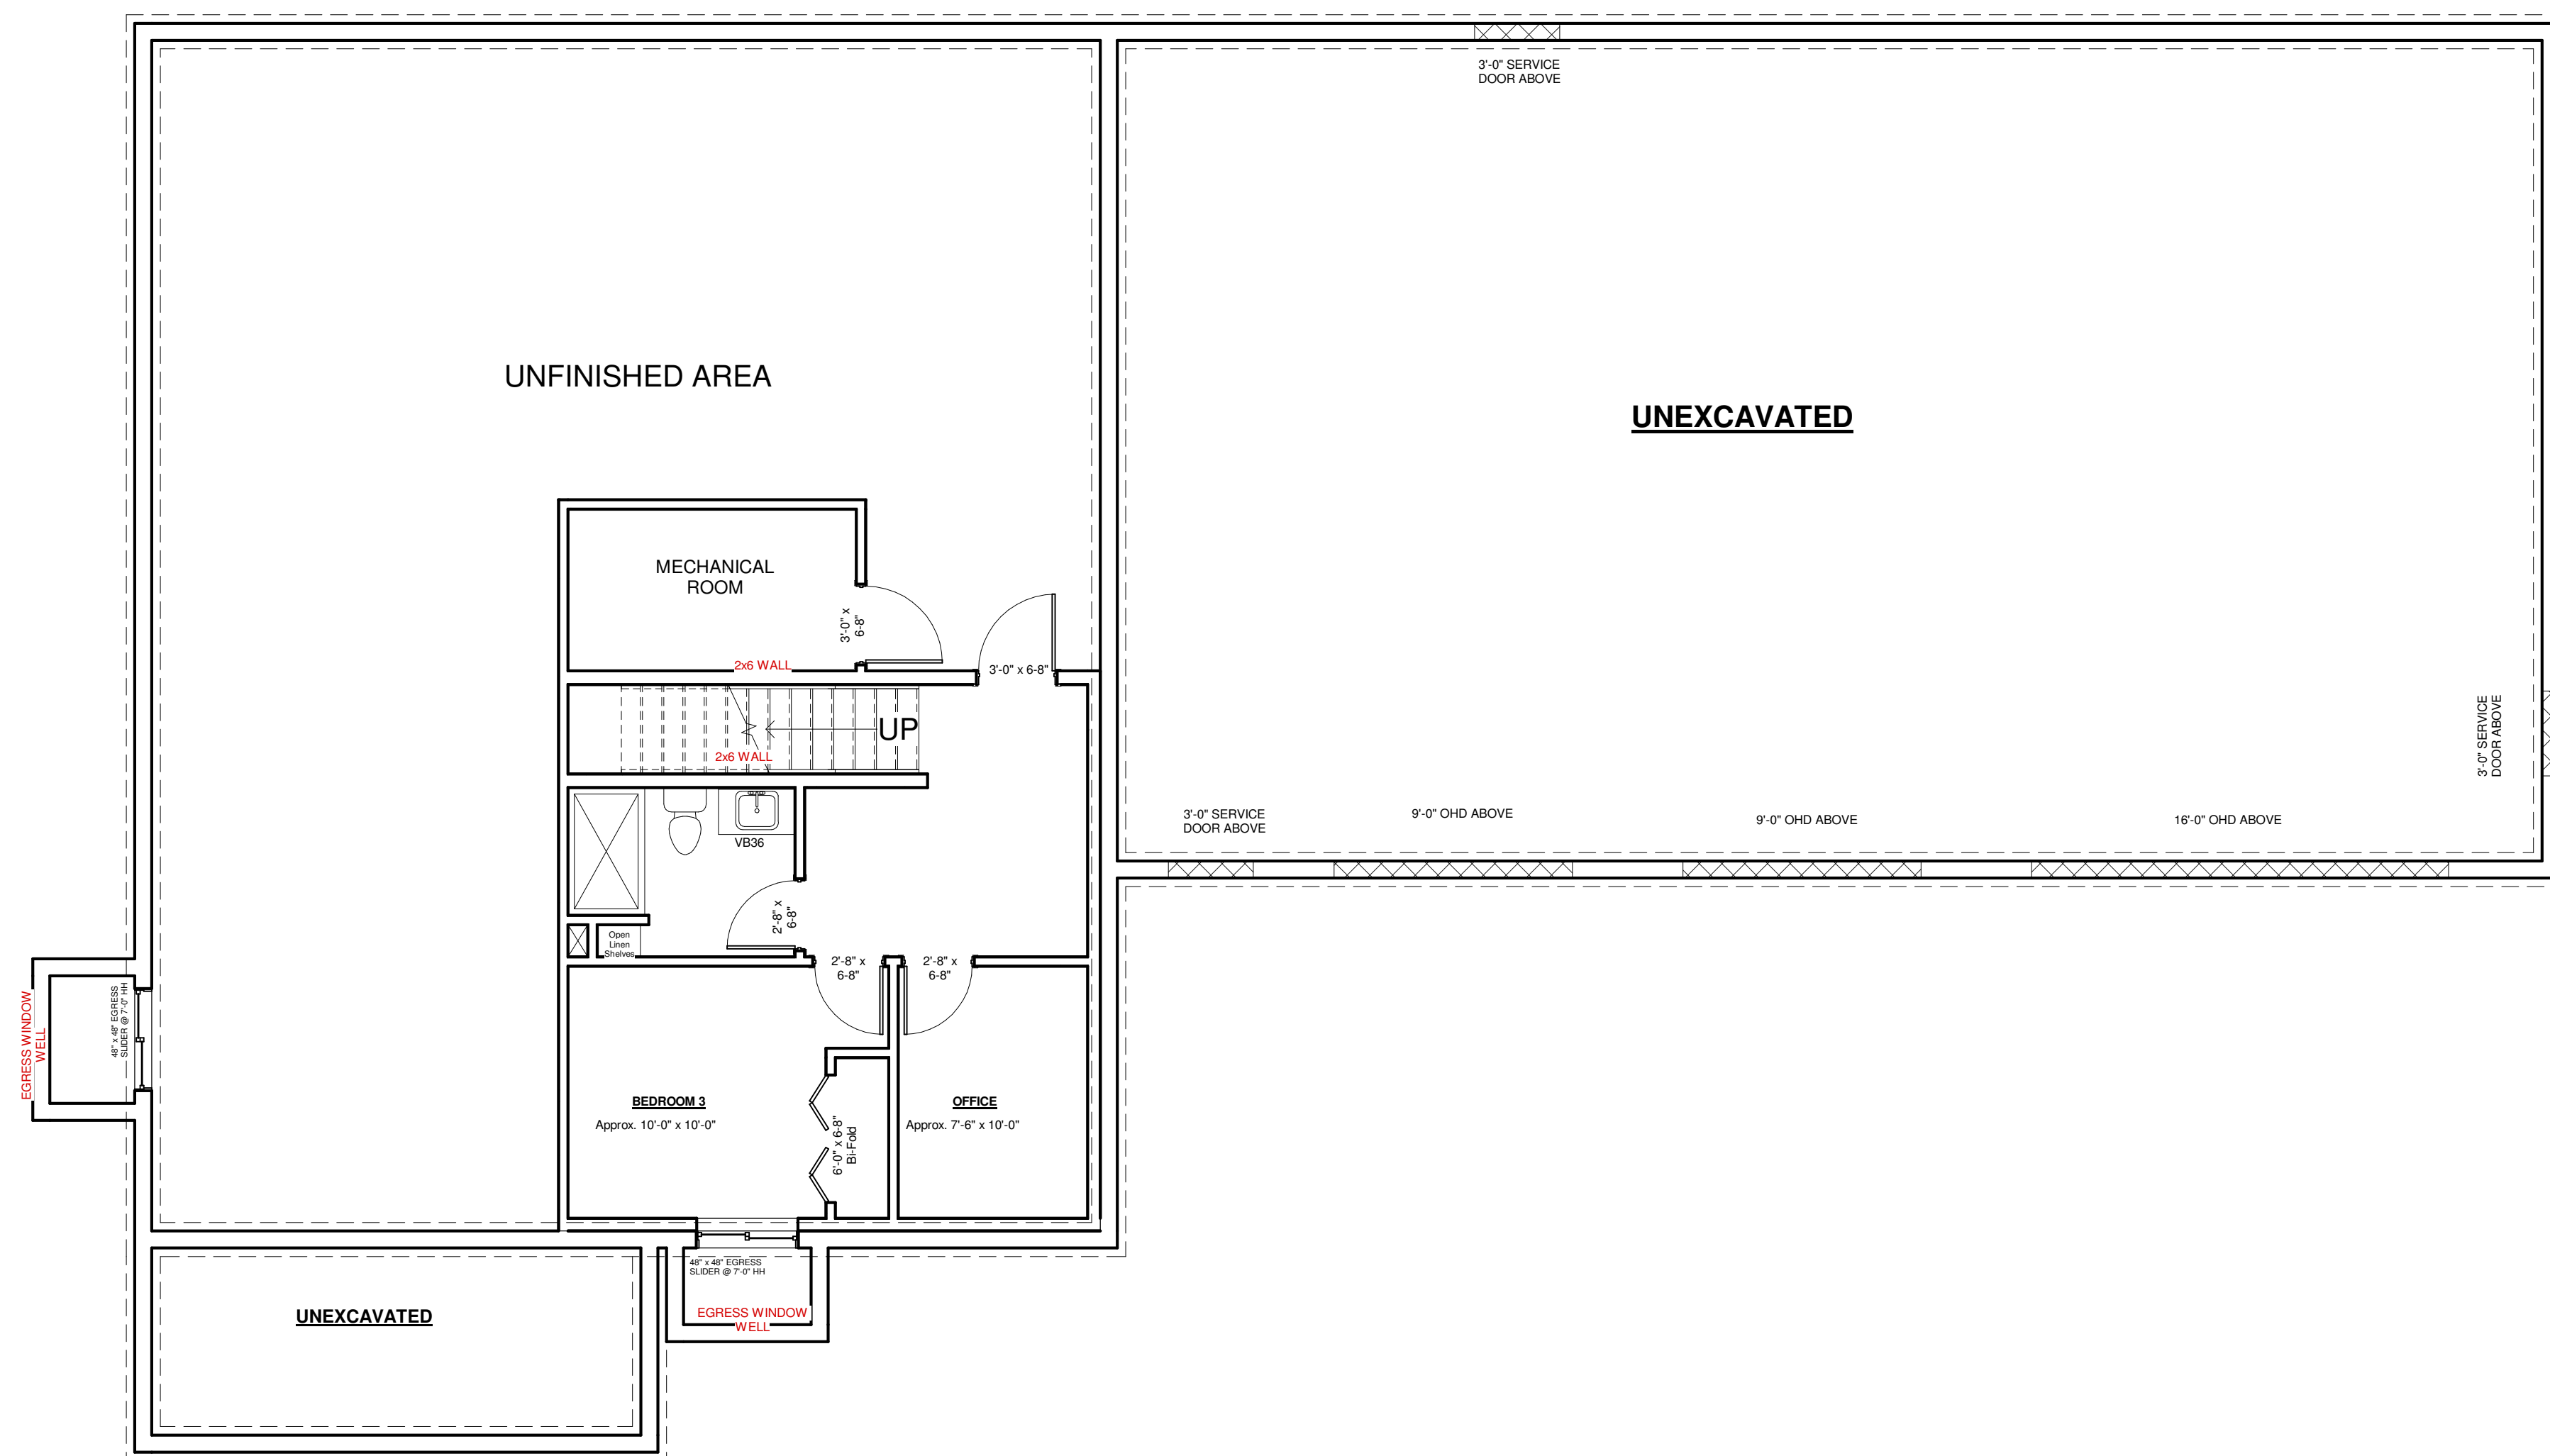

SHOP ABOVE ON PIER PADS/FOOTINGS - LAYOUT AND SIZING TBD PER BUILDER/ENGINEER

Date	Description
02/10/23	BUILDABLE PRINTS
02/16/23	REVISIONS PER EMAIL 2/13/23 and 2/15/23
02/17/23	FINAL REVISIONS PER EMAIL 2/17/23
03/07/23	FINAL REVISIONS PER EMAIL 2/22/23 - Move Garage Bath Stub & remove entry bench/front door sidelle
03/15/23	FINAL REVISIONS - PER PHONE CALL 03/15/23, Detach shop from garage

Square Footages	
Lower Level:	Approx. 465 SF Finished
Main Level:	Approx. 1850 SF Finished
Garage:	Approx. 1880 SF Finished
Shop Area:	Approx. 3660 SF

RSB Designs Davis & Reed Lower Level

Project Address/Name	
Date	Revised 03/15/2023
Drawn by	Brit Borcharding
Checked by	Checker
A102	
Scale	3/16" = 1'-0"

This floor plan is for informational purposes only. The details including but not limited to sizes and options are subject to change and should be independently verified by the buyer with the General Contractor.

Right Side Brain Designs
2405 6th Ave SW, Altoona
(515) 890-9951
www.RSBDesigns.com




DAVIS & REED HOMES



www.autodesk.com/revit

Main Level

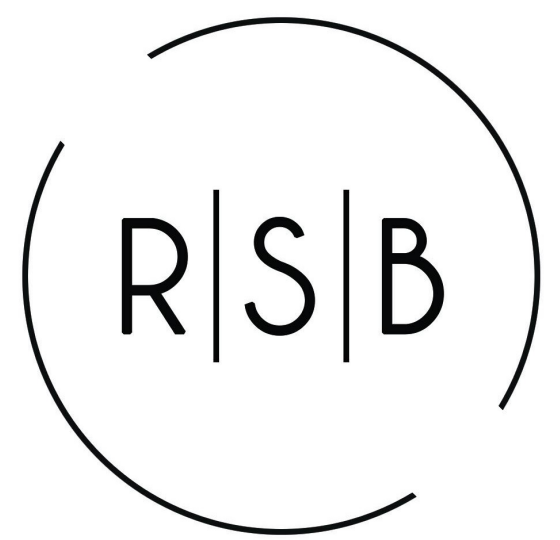

RIGHT SIDE BRAIN designs

RSB Designs drawings, plans, etc. are the sole property of RSB Designs and may not be copied in whole or part, printed or otherwise disseminated without express written permission of RSB Designs.

Date	Revision	Description
10/20/23	1	Revisions & PRINTS
02/16/23	2	REVISIONS PER EMAIL 2/13/23 and 2/15/23
02/17/23	3	FINAL REVISIONS PER EMAIL 2/17/23
03/07/23	4	FINAL REVISIONS PER EMAIL 2/22/23 - Move Garage Bath Stub & remove entry bench/front door side table
03/15/23	5	FINAL REVISIONS - PER PHONE CALL 03/15/23, Detach shop from garage


Square Footages	
Lower Level:	Approx. 465 SF Finished
Main Level:	Approx. 1850 SF Finished
Garage:	Approx. 1880 SF Finished
Shop Area:	Approx. 3660 SF

RSB Designs
Davis & Reed
Main Level

Project Address/Name	
Date	Revised 03/15/2023
Drawn by	Brit Borcherding
Checked by	Checker
A103	
Scale	3/16" = 1'-0"

This floor plan is for informational purposes only. The details including but not limited to sizes and options are subject to change and should be independently verified by the buyer with the General Contractor.

Right Side Brain Designs
2405 6th Ave SW, Altoona
(515) 890-9951
www.RSBDesigns.com

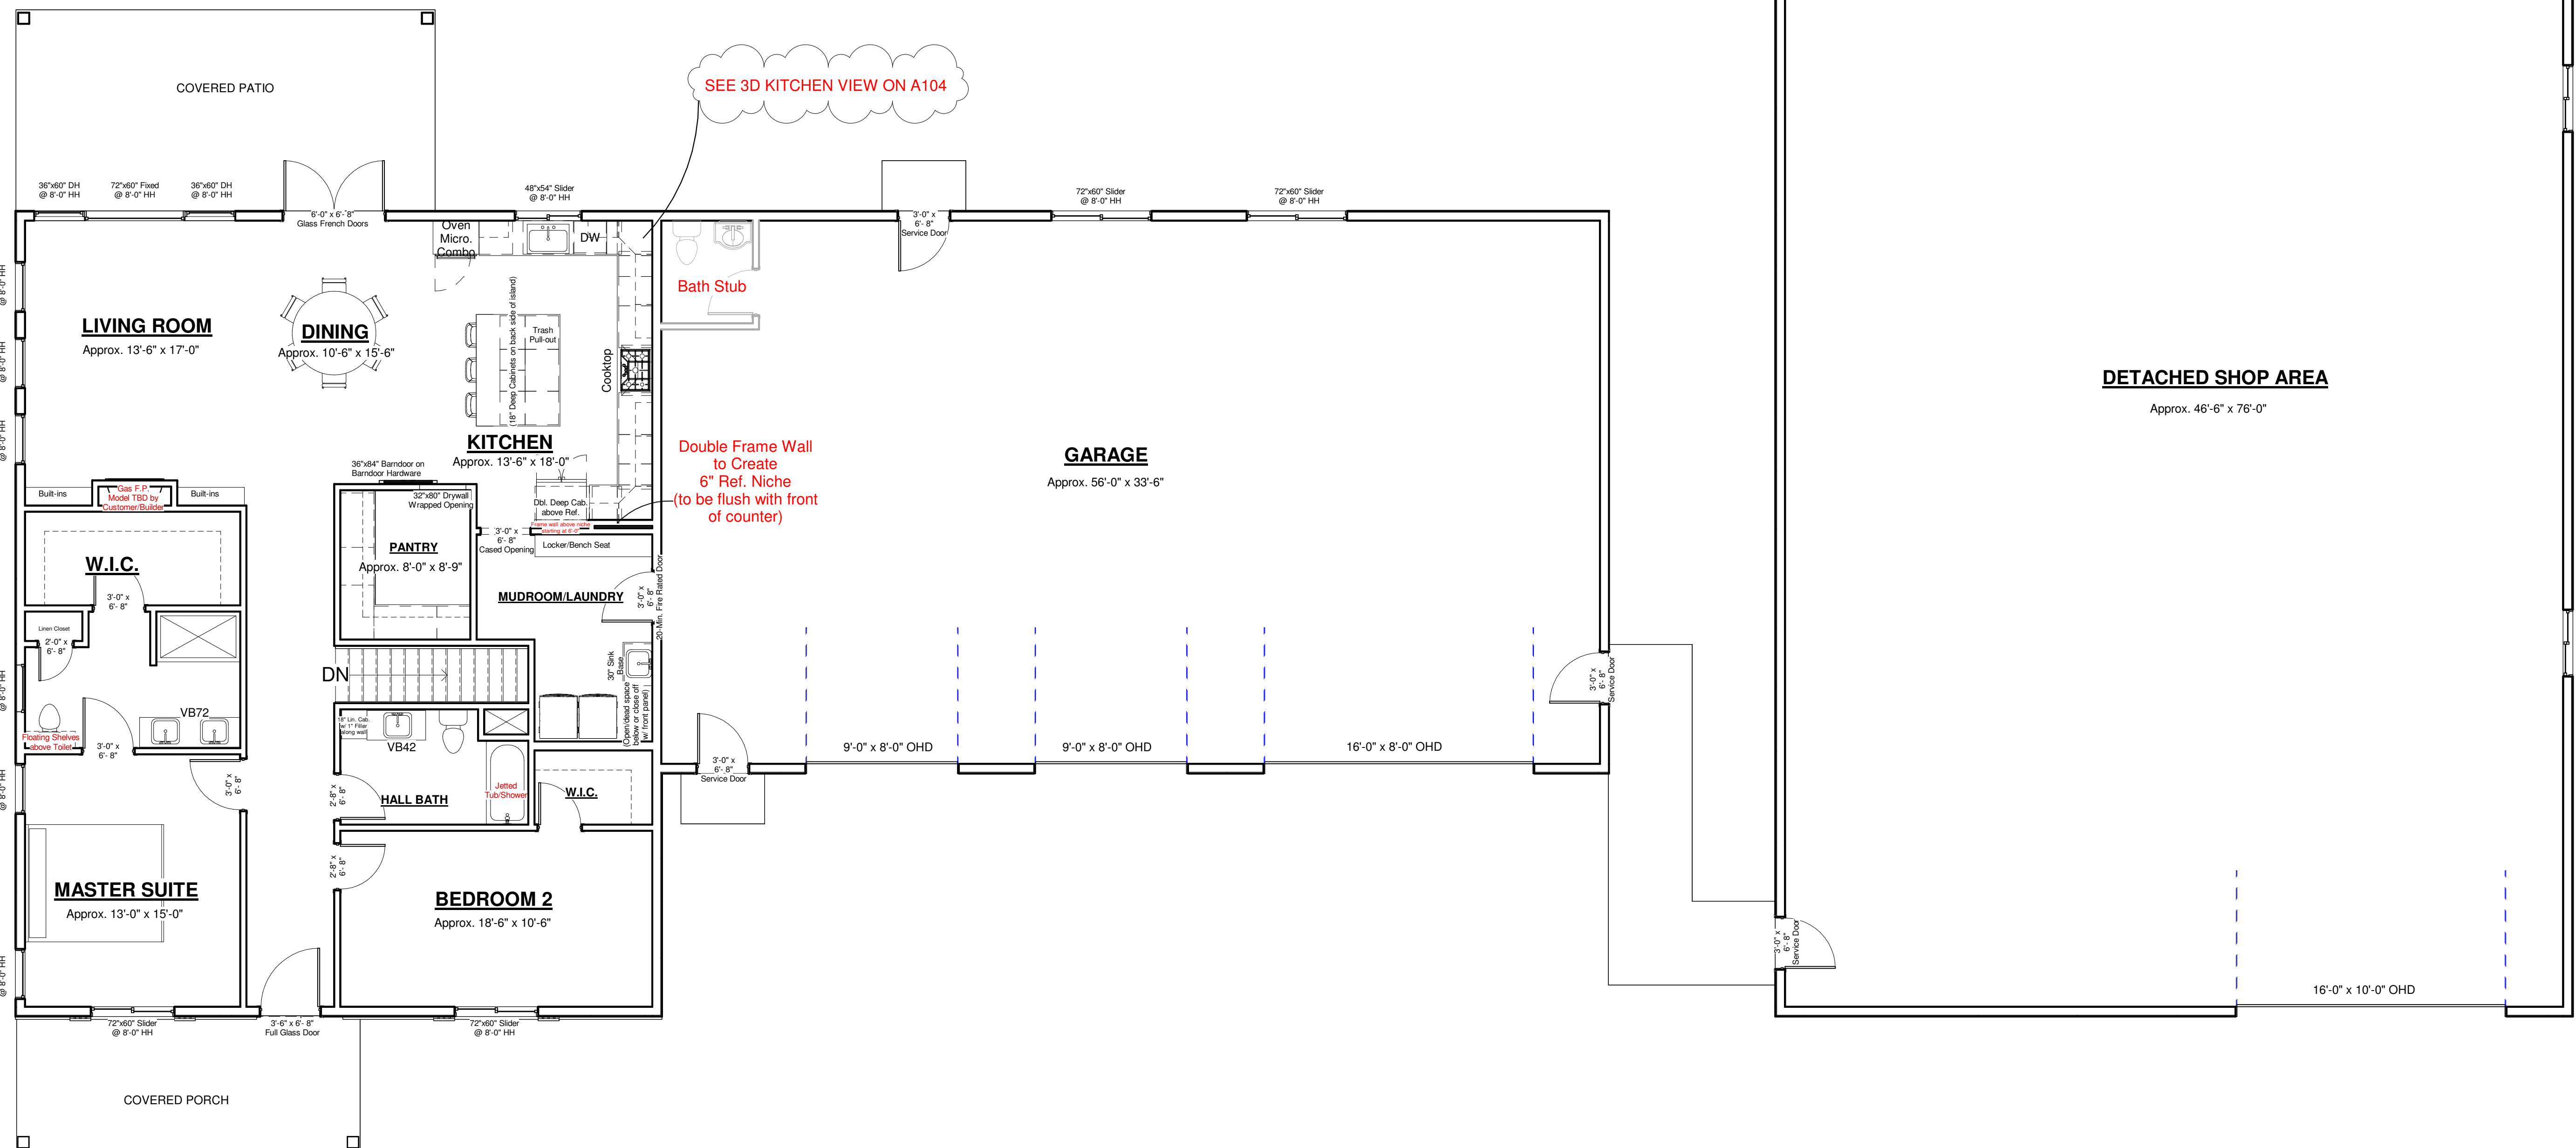




DAVIS & REED HOMES




www.autodesk.com/revit

Roof Layout:

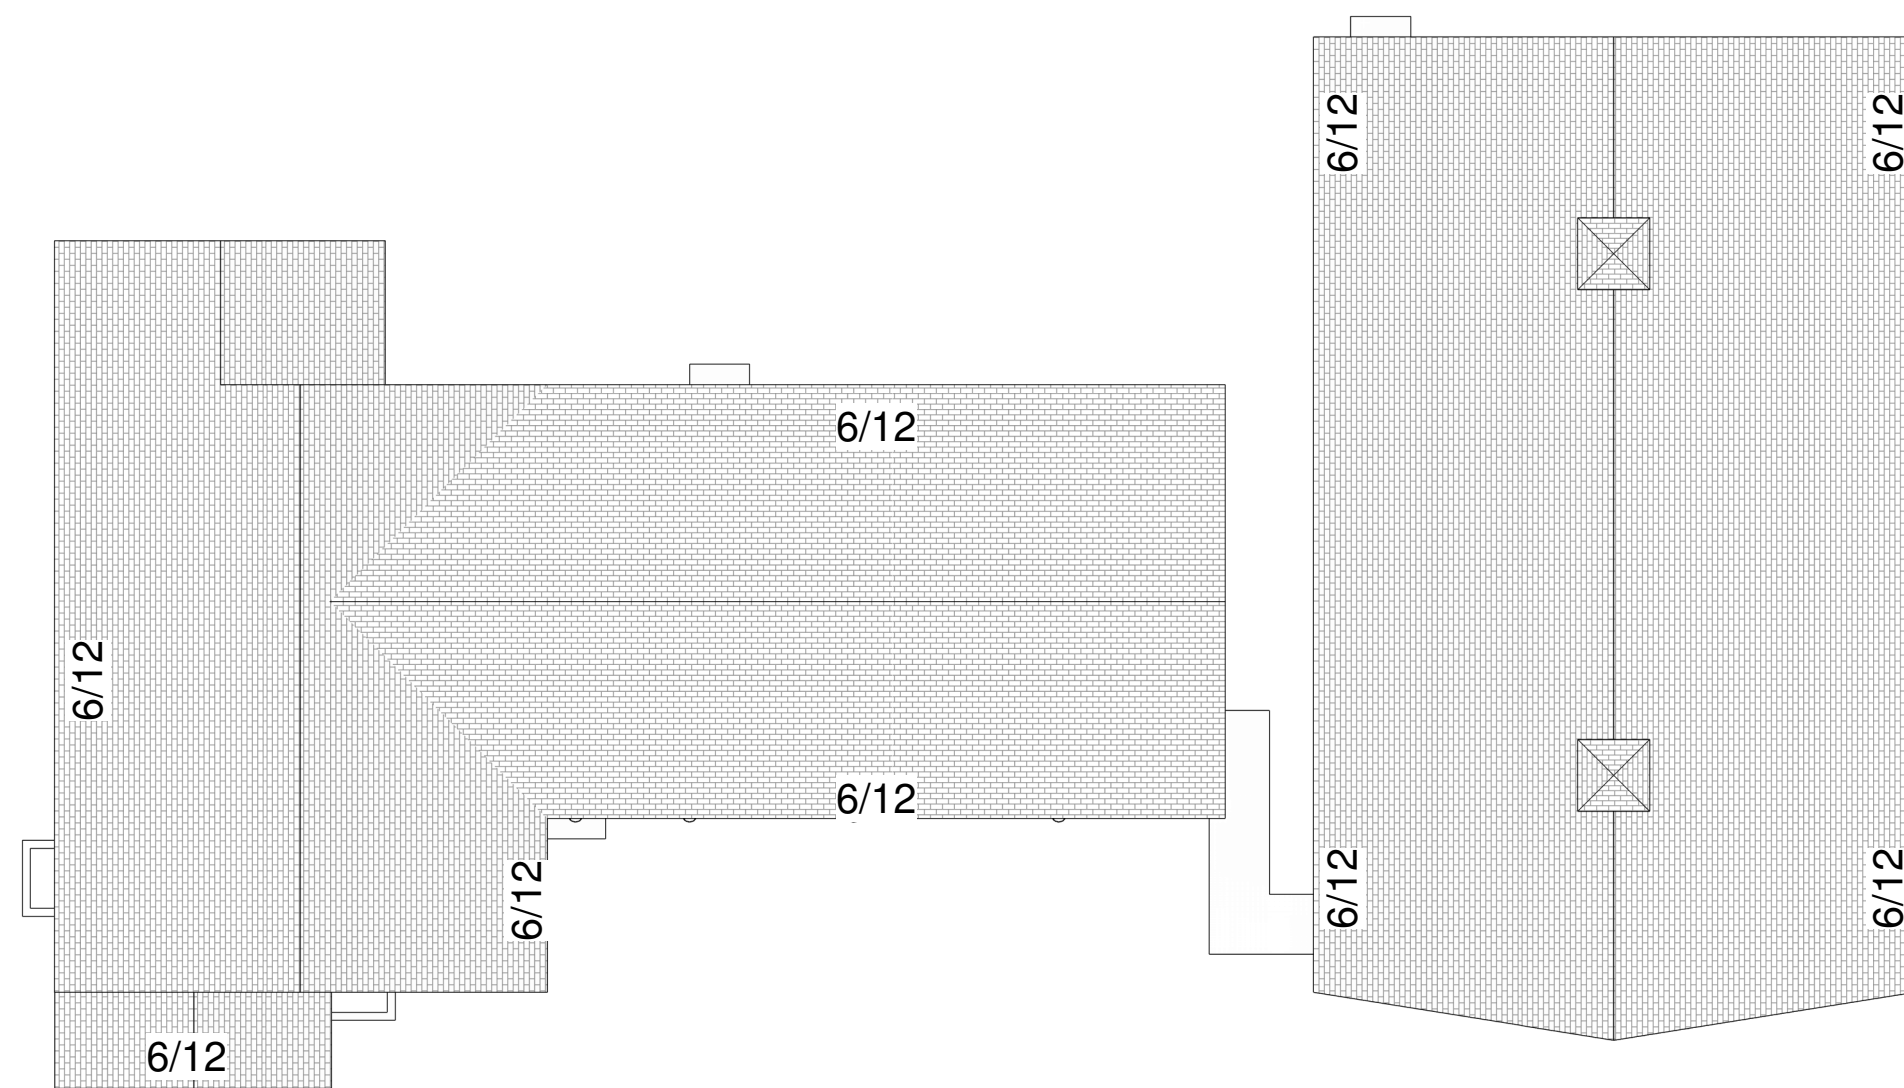

RIGHT ELEVATION

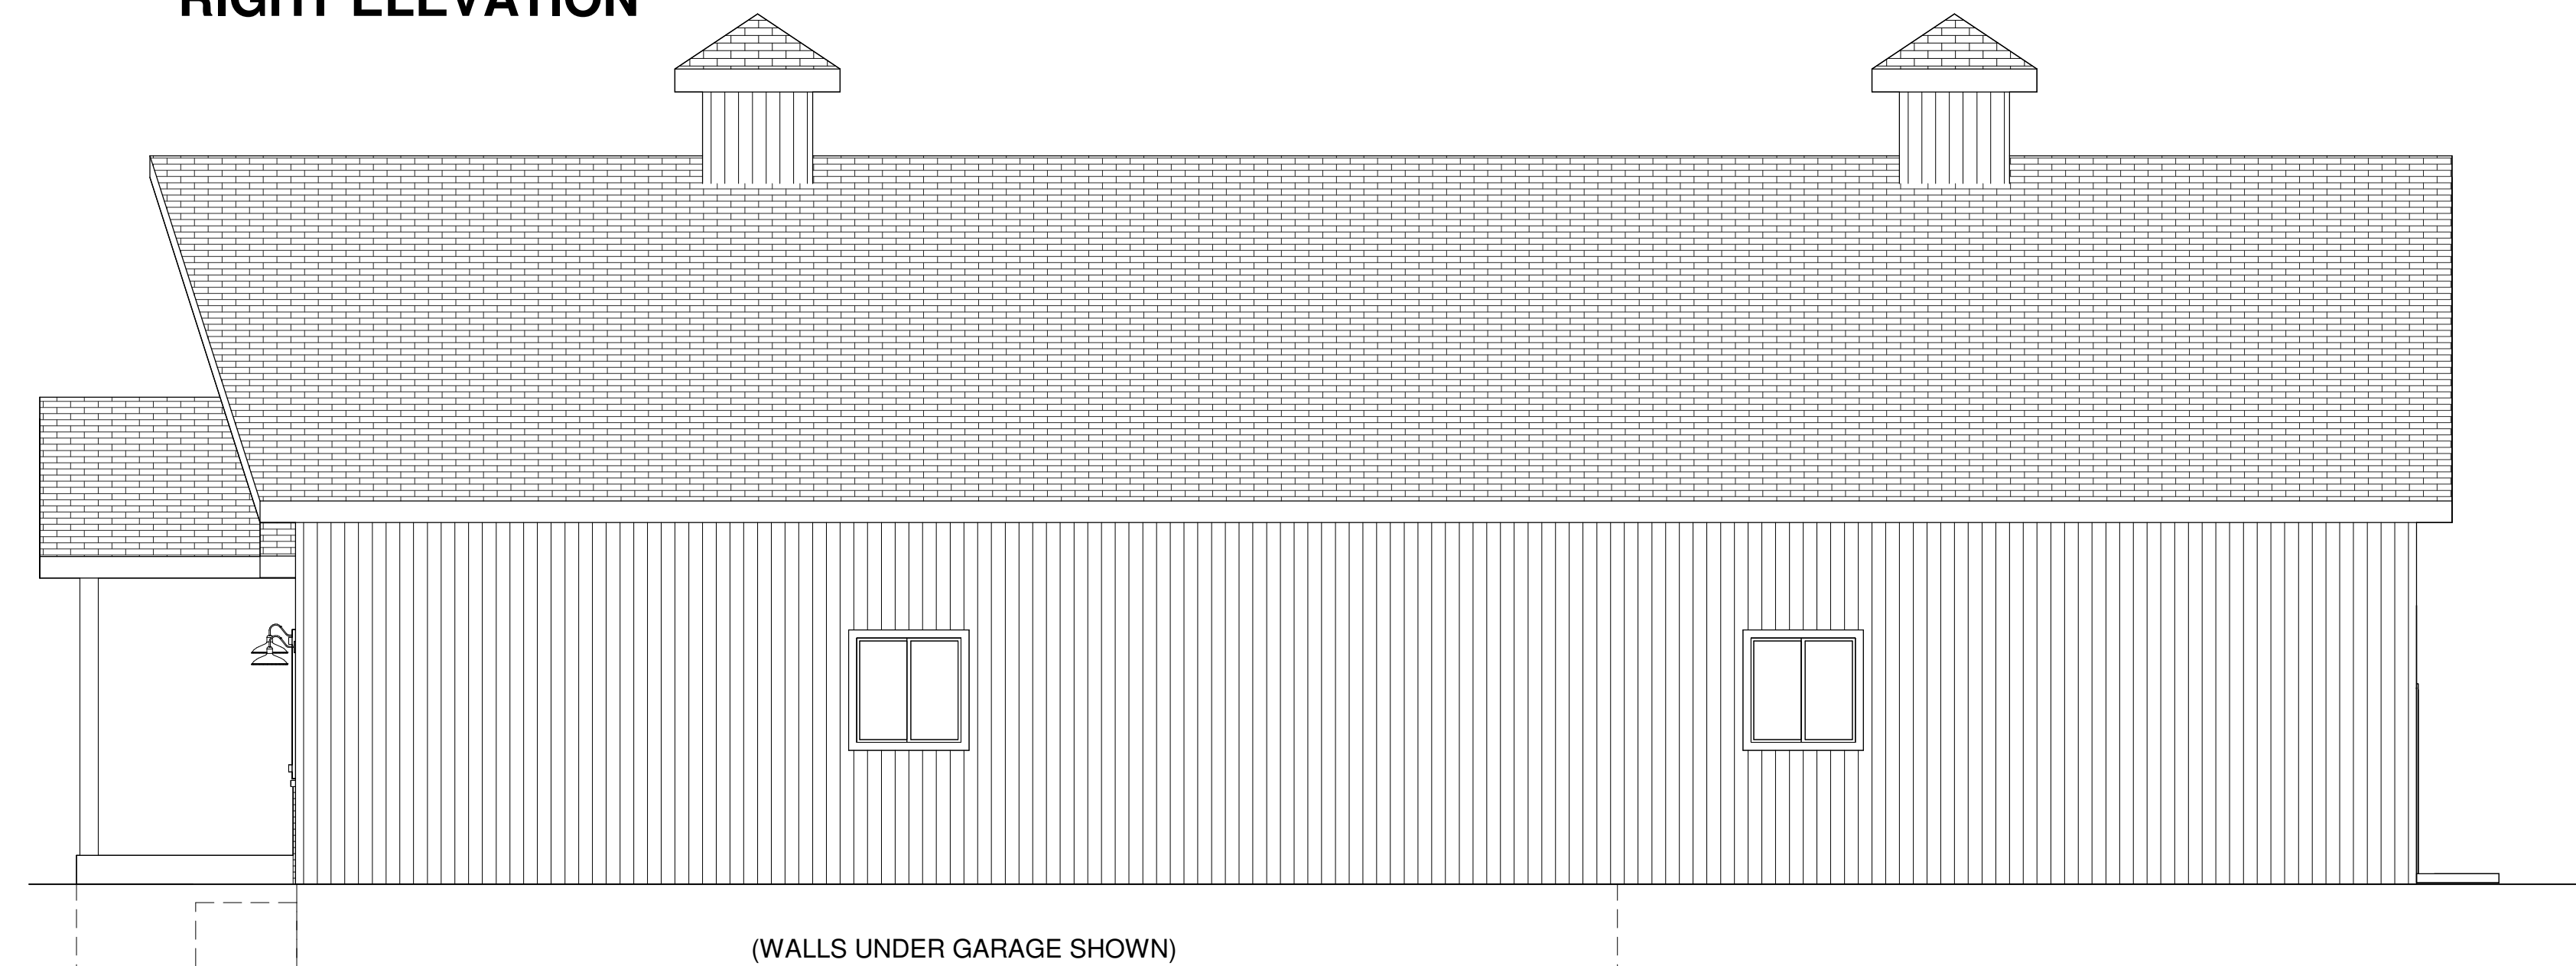

WALL HEIGHTS TBD PER GRADE/FROST PROTECTION



RIGHT SIDE BRAIN designs

RSB Designs drawings, plans, etc. are the sole property of RSB Designs and may not be copied in whole or part, printed or otherwise disseminated without express written permission of RSB Designs.

Date	Description
02/10/23	BUILDABLE PRINTS
02/16/23	REVISIONS PER EMAIL 2/13/23 and 2/15/23
02/17/23	FINAL REVISIONS PER EMAIL 2/17/23
03/07/23	FINAL REVISIONS PER EMAIL 2/22/23 - Move Garage Bath Stub & remove entry bench/front door saddle
03/15/23	FINAL REVISIONS - PER PHONE CALL 03/15/23, Detach shop from garage


Square Footages	
Lower Level:	Approx. 465 SF Finished
Main Level:	Approx. 1850 SF Finished
Garage:	Approx. 1880 SF Finished
Shop Area:	Approx. 3660 SF

RSB Designs Davis & Reed Elevations 2

Project Address/Name	
Date	Revised 03/15/2023
Drawn by	Brit Borcharding
Checked by	Checker
A104	
Scale	3/16" = 1'-0"


This floor plan is for informational purposes only. The details including but not limited to sizes and options are subject to change and should be independently verified by the buyer with the General Contractor.

Right Side Brain Designs
2405 6th Ave SW, Altoona
(515) 890-9951
www.RSBDesigns.com

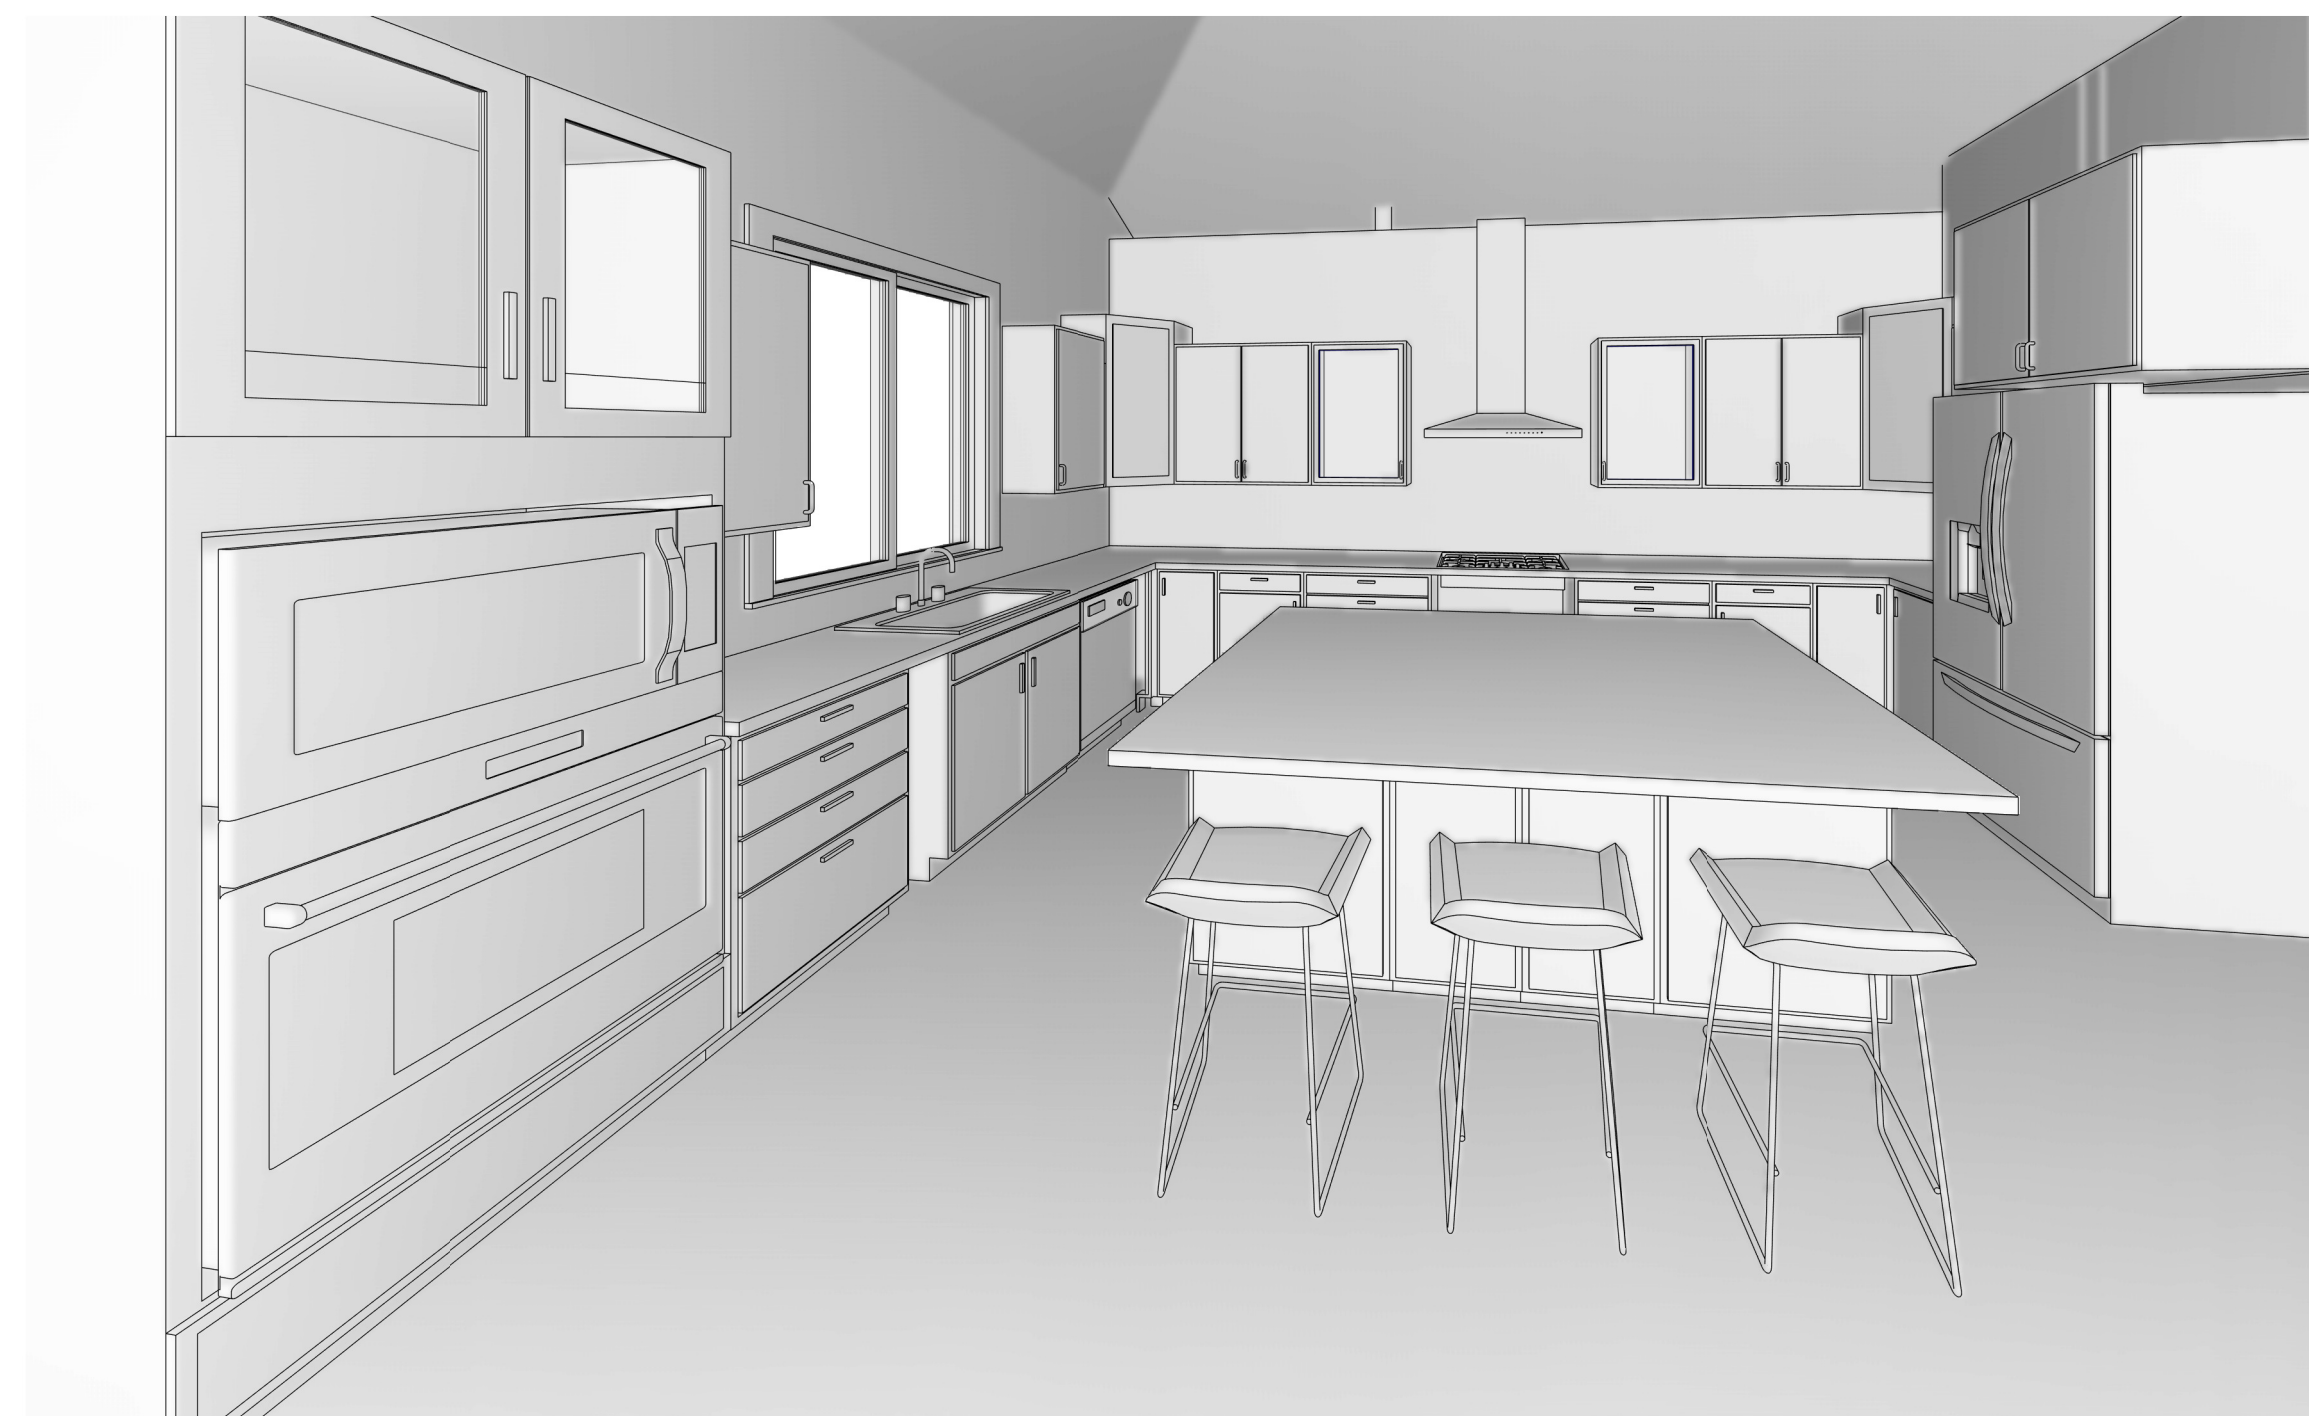

3 Kitchen

LEFT ELEVATION

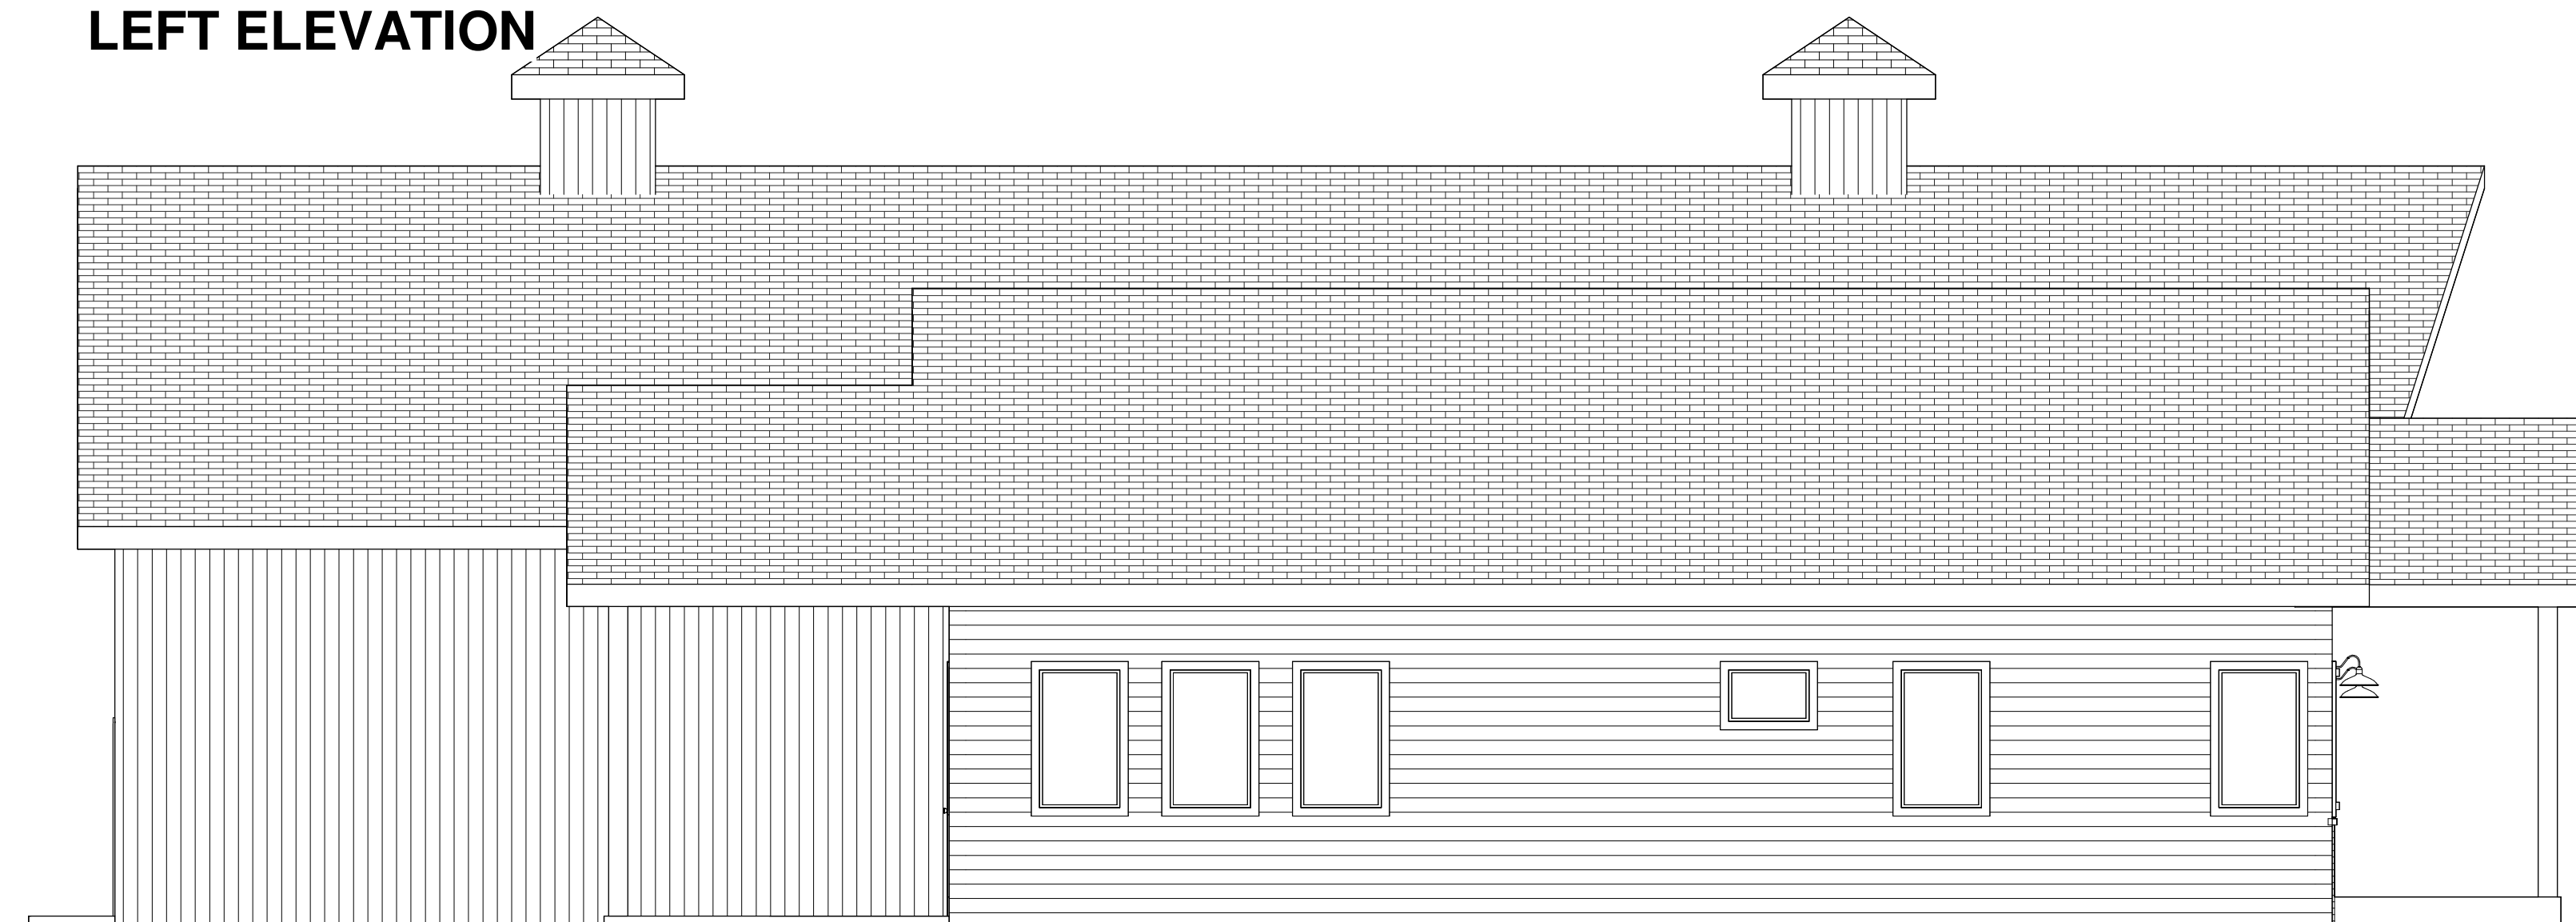

WALL HEIGHTS TBD PER GRADE/FROST PROTECTION